

The common seal of
**SOUTHERN ELECTRIC POWER
 DISTRIBUTION PLC**

was affixed to this deed
 on the 7th day of May 2020

in the presence of:

Christine Chapman Grant

Duly authorised by a resolution of the Board of
 Directors of Southern Electric Power Distribution Plc
 pursuant to the company's Articles of Association

15948



Key:
 Rights to be Acquired
 Map Extent



Notes:

 Coordinate System: British National Grid
 Projection: Transverse Mercator
 Datum: OSGB 1936

Location:
 Thattham to Ashford Hill

Coords: 453,921 166,121

Drawing Name:
 CPO Map 2 of 8 referred to in the
 Southern Electric Power Distribution Plc
 (Thattham, Berkshire to Ashford Hill, Hampshire
 Connection) Compulsory Purchase Order 2020



Drawing No: 181093_PLN_CPO_1459.2


Rev	Date	Description
-	04.05.2020	First Issue

Drawn: PR
 Approved: DB/OK
 Sheet No: 2 of 8
 Sheet Size: A3



The information contained in this document is confidential and protected by copyright. The use, copying or disclosure to a third party, either wholly or in part, except with the written permission of, and in the manner prescribed by Southern & Scottish Energy Networks constitutes an infringement of copyright. Dalcour Maclaren does not warrant that this document is definitive nor free of error and does not accept liability for any loss caused or arising from reliance upon information provided herein. Although our best efforts have been made to ensure the accuracy of these plans, all measurements must be confirmed on site. BASED UPON THE ORDNANCE SURVEY MAP WITH THE SANCTION OF THE CONTROLLER OF H.M. STATIONERY OFFICE. CROWN COPYRIGHT RESERVED © OS LICENCE No. 100019806

Key:
 Rights to be Acquired
 Map Extent

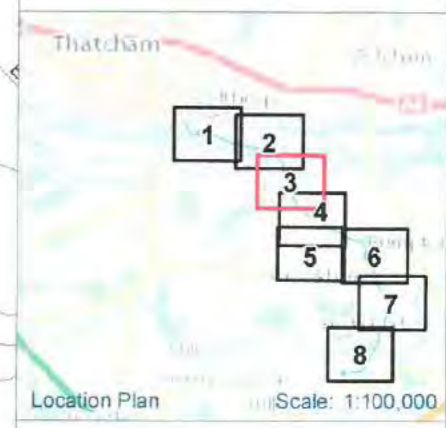


Notes:
 Coordinate System: British National Grid
 Projection: Transverse Mercator
 Datum: OSGB 1936

Location:
 Thatcham to Ashford Hill


Coords: 454,202 165,595
Drawing Name:
 CPO Map 3 of 8 referred to in the Southern Electric Power Distribution Plc (Thatcham, Berkshire to Ashford Hill, Hampshire Connection) Compulsory Purchase Order 2020


Drawing No: 181093_PLN_CPO_1459.3

Rev	Date	Description
-	04.05.2020	First Issue



Drawn:	PR	
Approved:	DB/OK	
Sheet No:	3 of 8	
Sheet Size:	A3	

Scottish & Southern
 The information contained in this document is confidential and protected by copyright. The use, copying or disclosure to a third party, either wholly or in part, except with the written permission of, and in the manner prescribed by Southern & Scottish Energy Networks constitutes an infringement of copyright. Dalcour Maclaren does not warrant that this document is definitive nor free of error and does not accept liability for any loss caused or arising from reliance upon information provided herein. Although our best efforts have been made to ensure the accuracy of these plans, all measurements must be confirmed on site. BASED UPON THE ORDNANCE SURVEY MAP WITH THE SANCTION OF THE CONTROLLER OF H.M. STATIONERY OFFICE. CROWN COPYRIGHT RESERVED © OS LICENCE No. 107019828

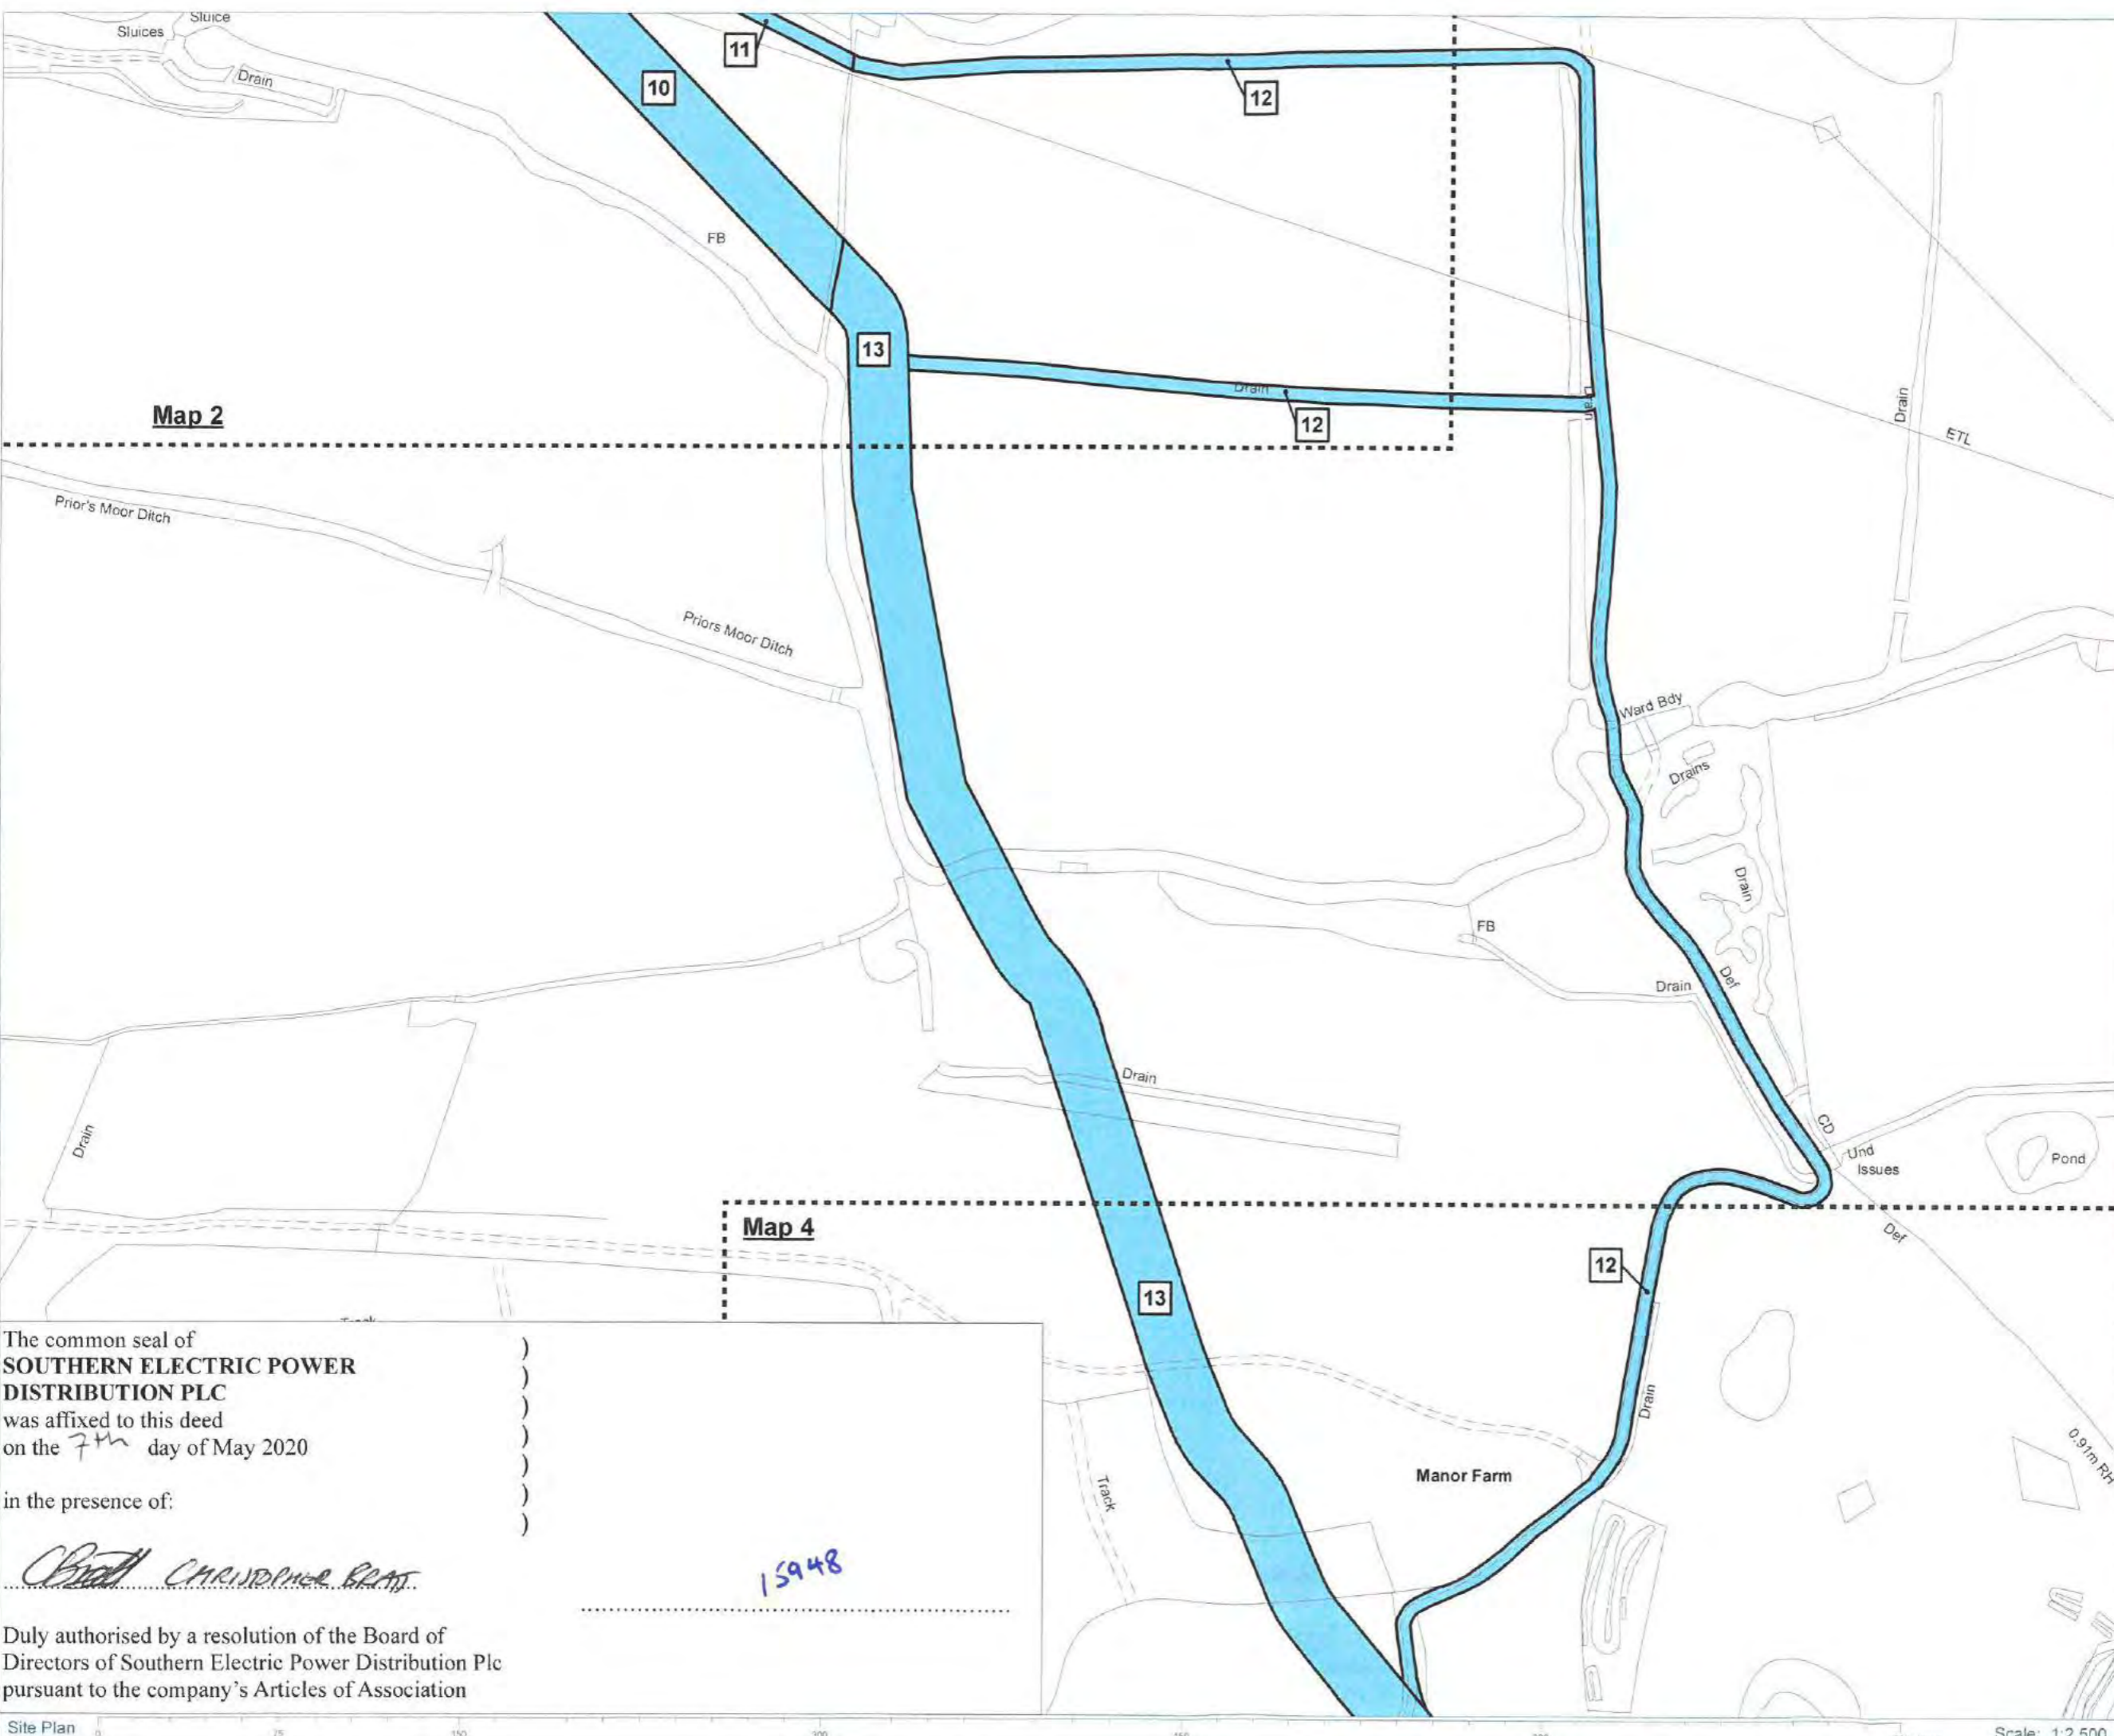

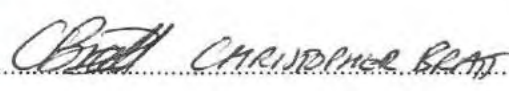The common seal of
SOUTHERN ELECTRIC POWER DISTRIBUTION PLC
 was affixed to this deed
 on the 7th day of May 2020
 in the presence of:
 **CHRISTOPHER BRATT**

Duly authorised by a resolution of the Board of Directors of Southern Electric Power Distribution Plc pursuant to the company's Articles of Association

 Key:
 Rights to be Acquired
 Map Extent



Notes:

Coordinate System: British National Grid
 Projection: Transverse Mercator
 Datum: OSGB 1939

Location:
 Thatcham to Ashford Hill

Coords: 454,503 165,103

Drawing Name:
 CPO Map 4 of 8 referred to in the Southern Electric Power Distribution Plc (Thatcham, Berkshire to Ashford Hill, Hampshire Connection) Compulsory Purchase Order 2020

Drawing No: 181093_PLN_CPO_1459.4

Rev	Date	Description
-	04.05.2020	First Issue

Drawn: PR
Approved: DB/OK
Sheet No: 4 of 8
Sheet Size: A3



The information contained in this document is confidential and protected by copyright. The use, copying or disclosure to a third party, either wholly or in part, except with the written permission of, and in the manner prescribed by Southern & Scottish Energy Networks constitutes an infringement of copyright. Dalcour Maclaren does not warrant that this document is definitive or free of error and does not accept liability for any loss caused or arising from reliance upon information provided herein. Although our best efforts have been made to ensure the accuracy of these plans, all measurements must be confirmed on site. BASED UPON THE ORDNANCE SURVEY MAP WITH THE SANCTION OF THE CONTROLLER OF H.M. STATIONERY OFFICE. CROWN COPYRIGHT RESERVED. © D.S. LICENCE No. 100019608


The common seal of
**SOUTHERN ELECTRIC POWER
 DISTRIBUTION PLC**
 was affixed to this deed
 on the 7th day of May 2020



in the presence of:

Chris Christopher Reant

Duly authorised by a resolution of the Board of
 Directors of Southern Electric Power Distribution Plc
 pursuant to the company's Articles of Association

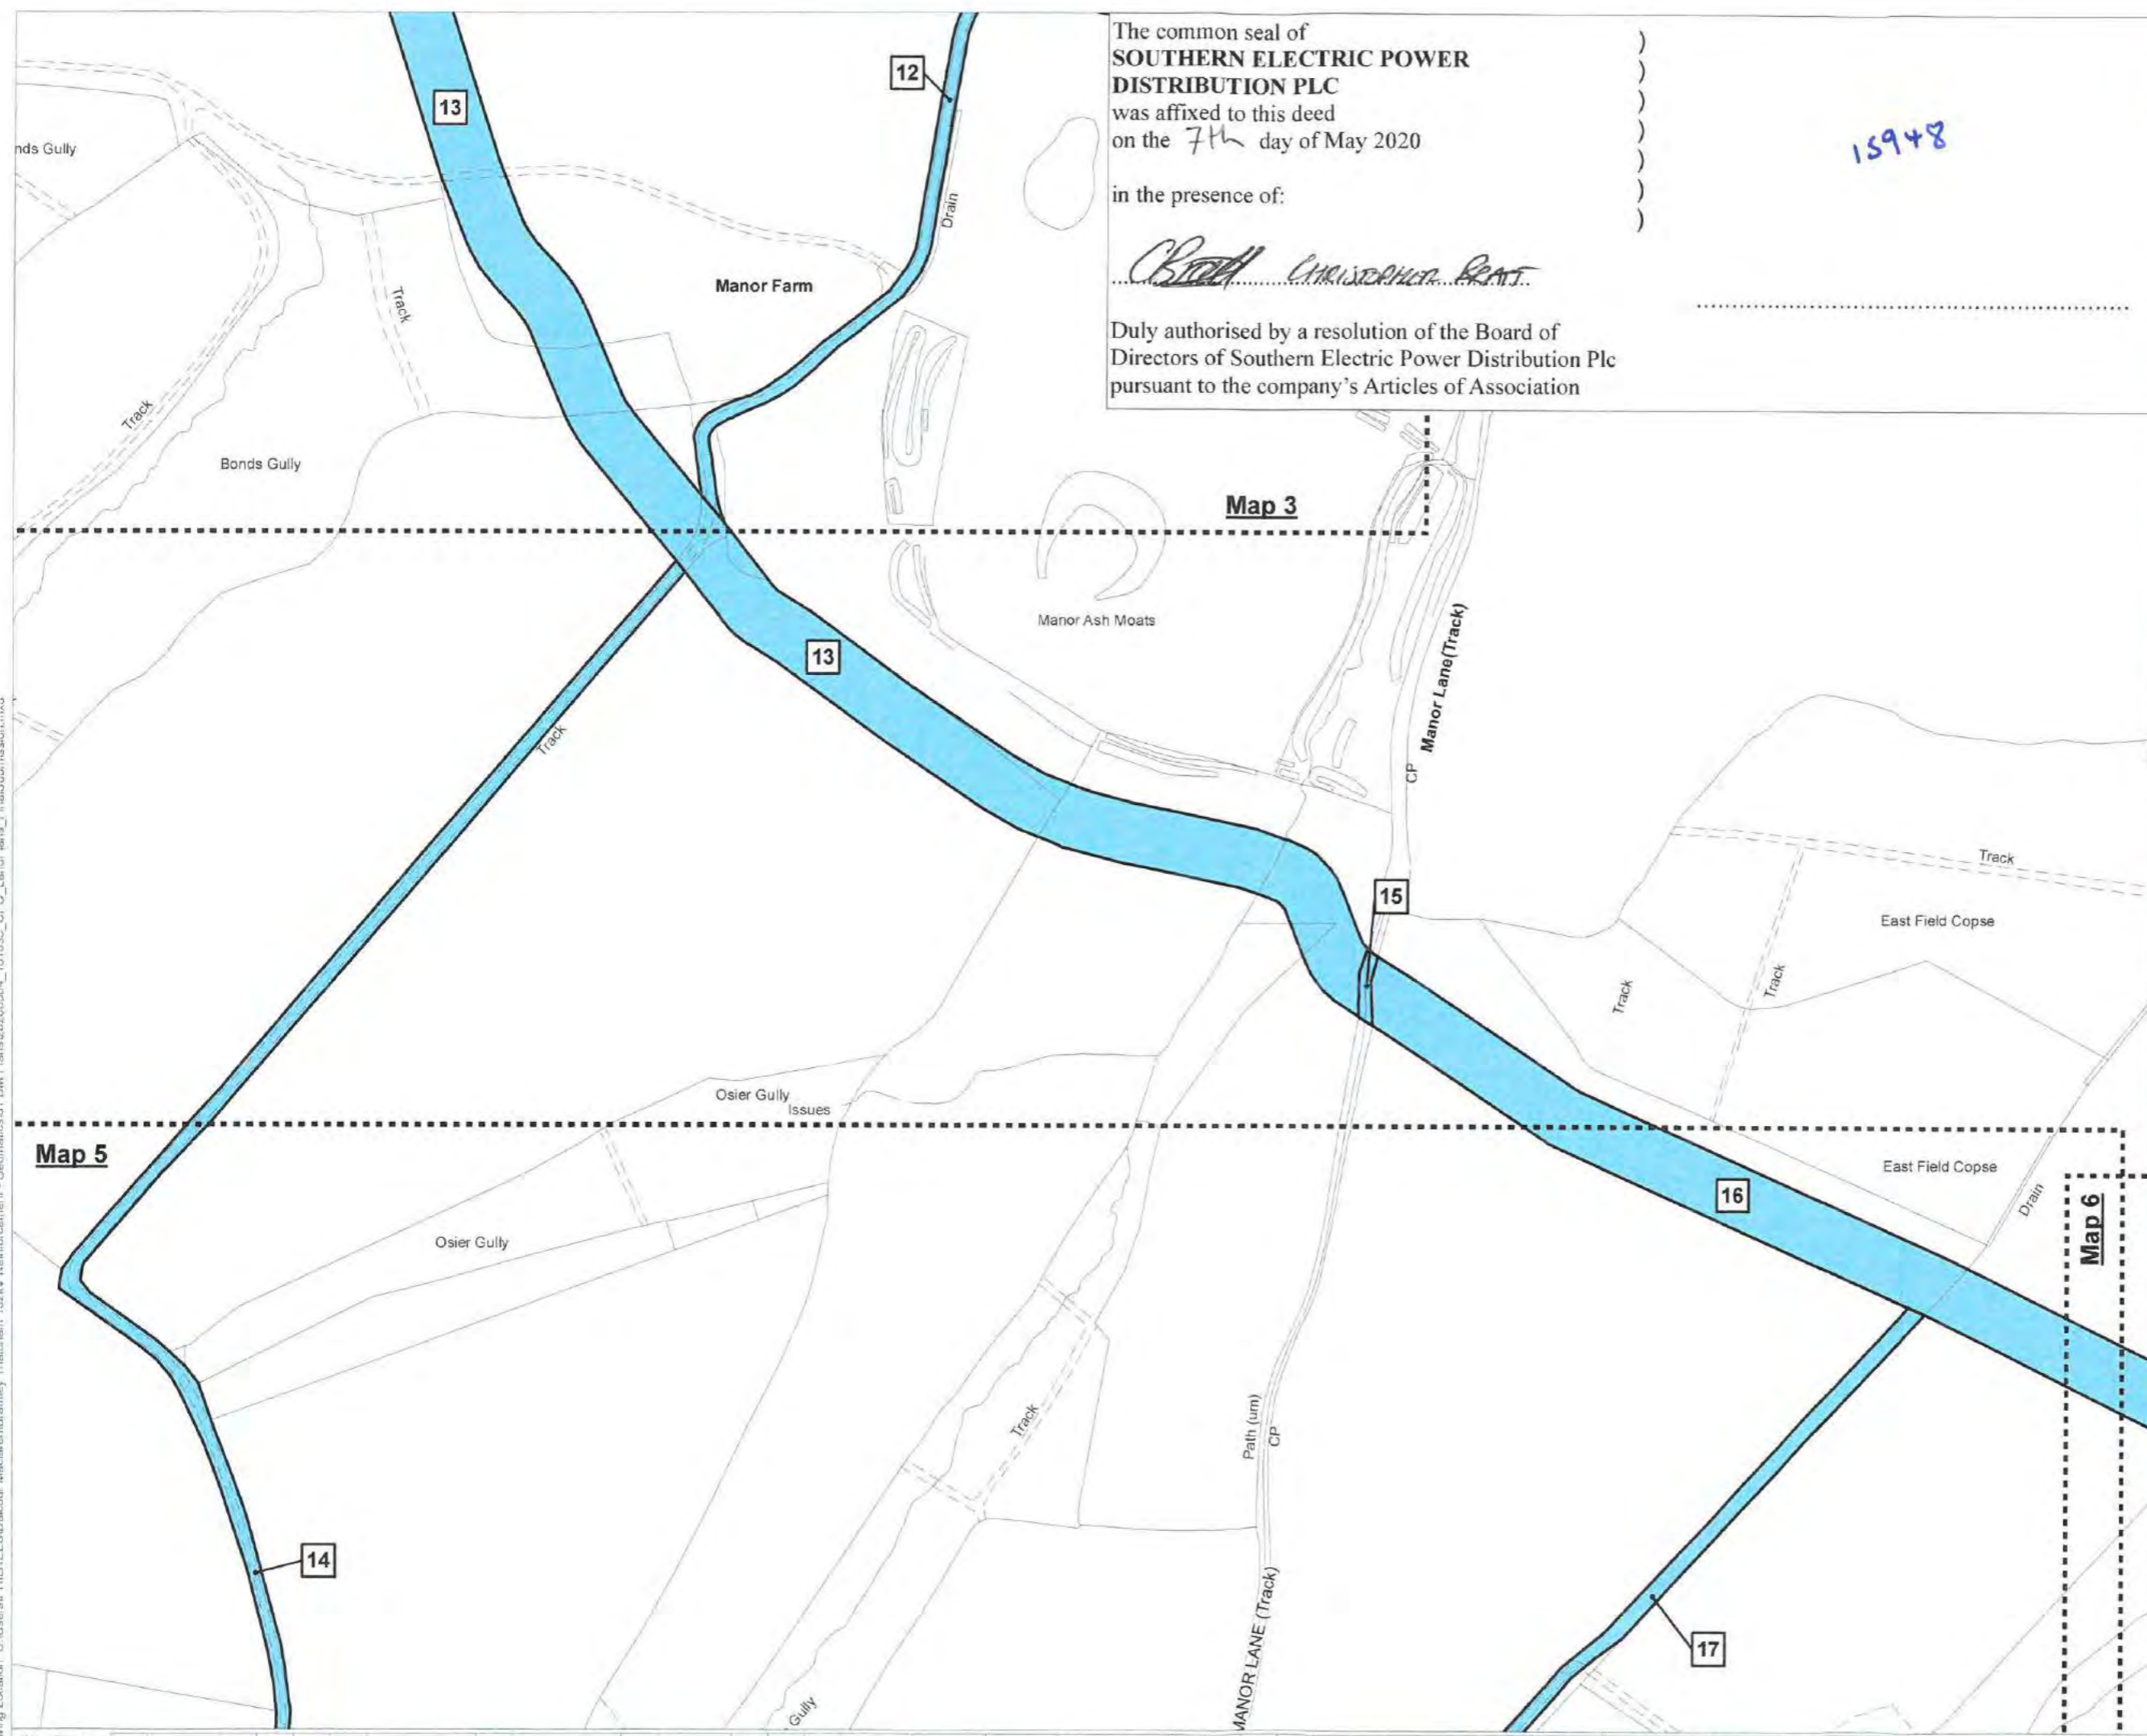15948



Key:
 Rights to be Acquired
 Map Extent




Notes:
 Coordinate System: British National Grid
 Projection: Transverse Mercator
 Datum: OSGB 1936


Location:
 Thatcham to Ashford Hill
 Coords: 454,490 164,646
 Drawing Name:
 CPO Map 5 of 8 referred to in the Southern Electric Power Distribution Plc (Thatcham, Berkshire to Ashford Hill, Hampshire Connection) Compulsory Purchase Order 2020

Drawing No: 181093_PLN_CPO_1459.5

Rev	Date	Description
-	04.05.2020	First Issue

Drawn:	PR	
Approved:	DB/OK	
Sheet No:	5 of 8	
Sheet Size:	A3	

The information contained in this document is confidential and protected by copyright. The use, copying or disclosure to a third party, either wholly or in part, except with the written permission of, and in the manner prescribed by Southern & Scottish Energy Networks constitutes an infringement of copyright. Dalcour Maclaren does not warrant that this document is definitive nor free of error and does not accept liability for any loss caused or arising from reliance upon information provided therein. Although our best efforts have been made to ensure the accuracy of these plans, all measurements must be confirmed on site. BASED UPON THE ORDNANCE SURVEY MAP WITH THE SANCTION OF THE CONTROLLER OF H.M. STATIONERY OFFICE. CROWN COPYRIGHT RESERVED. © LICENCE No: 100919000

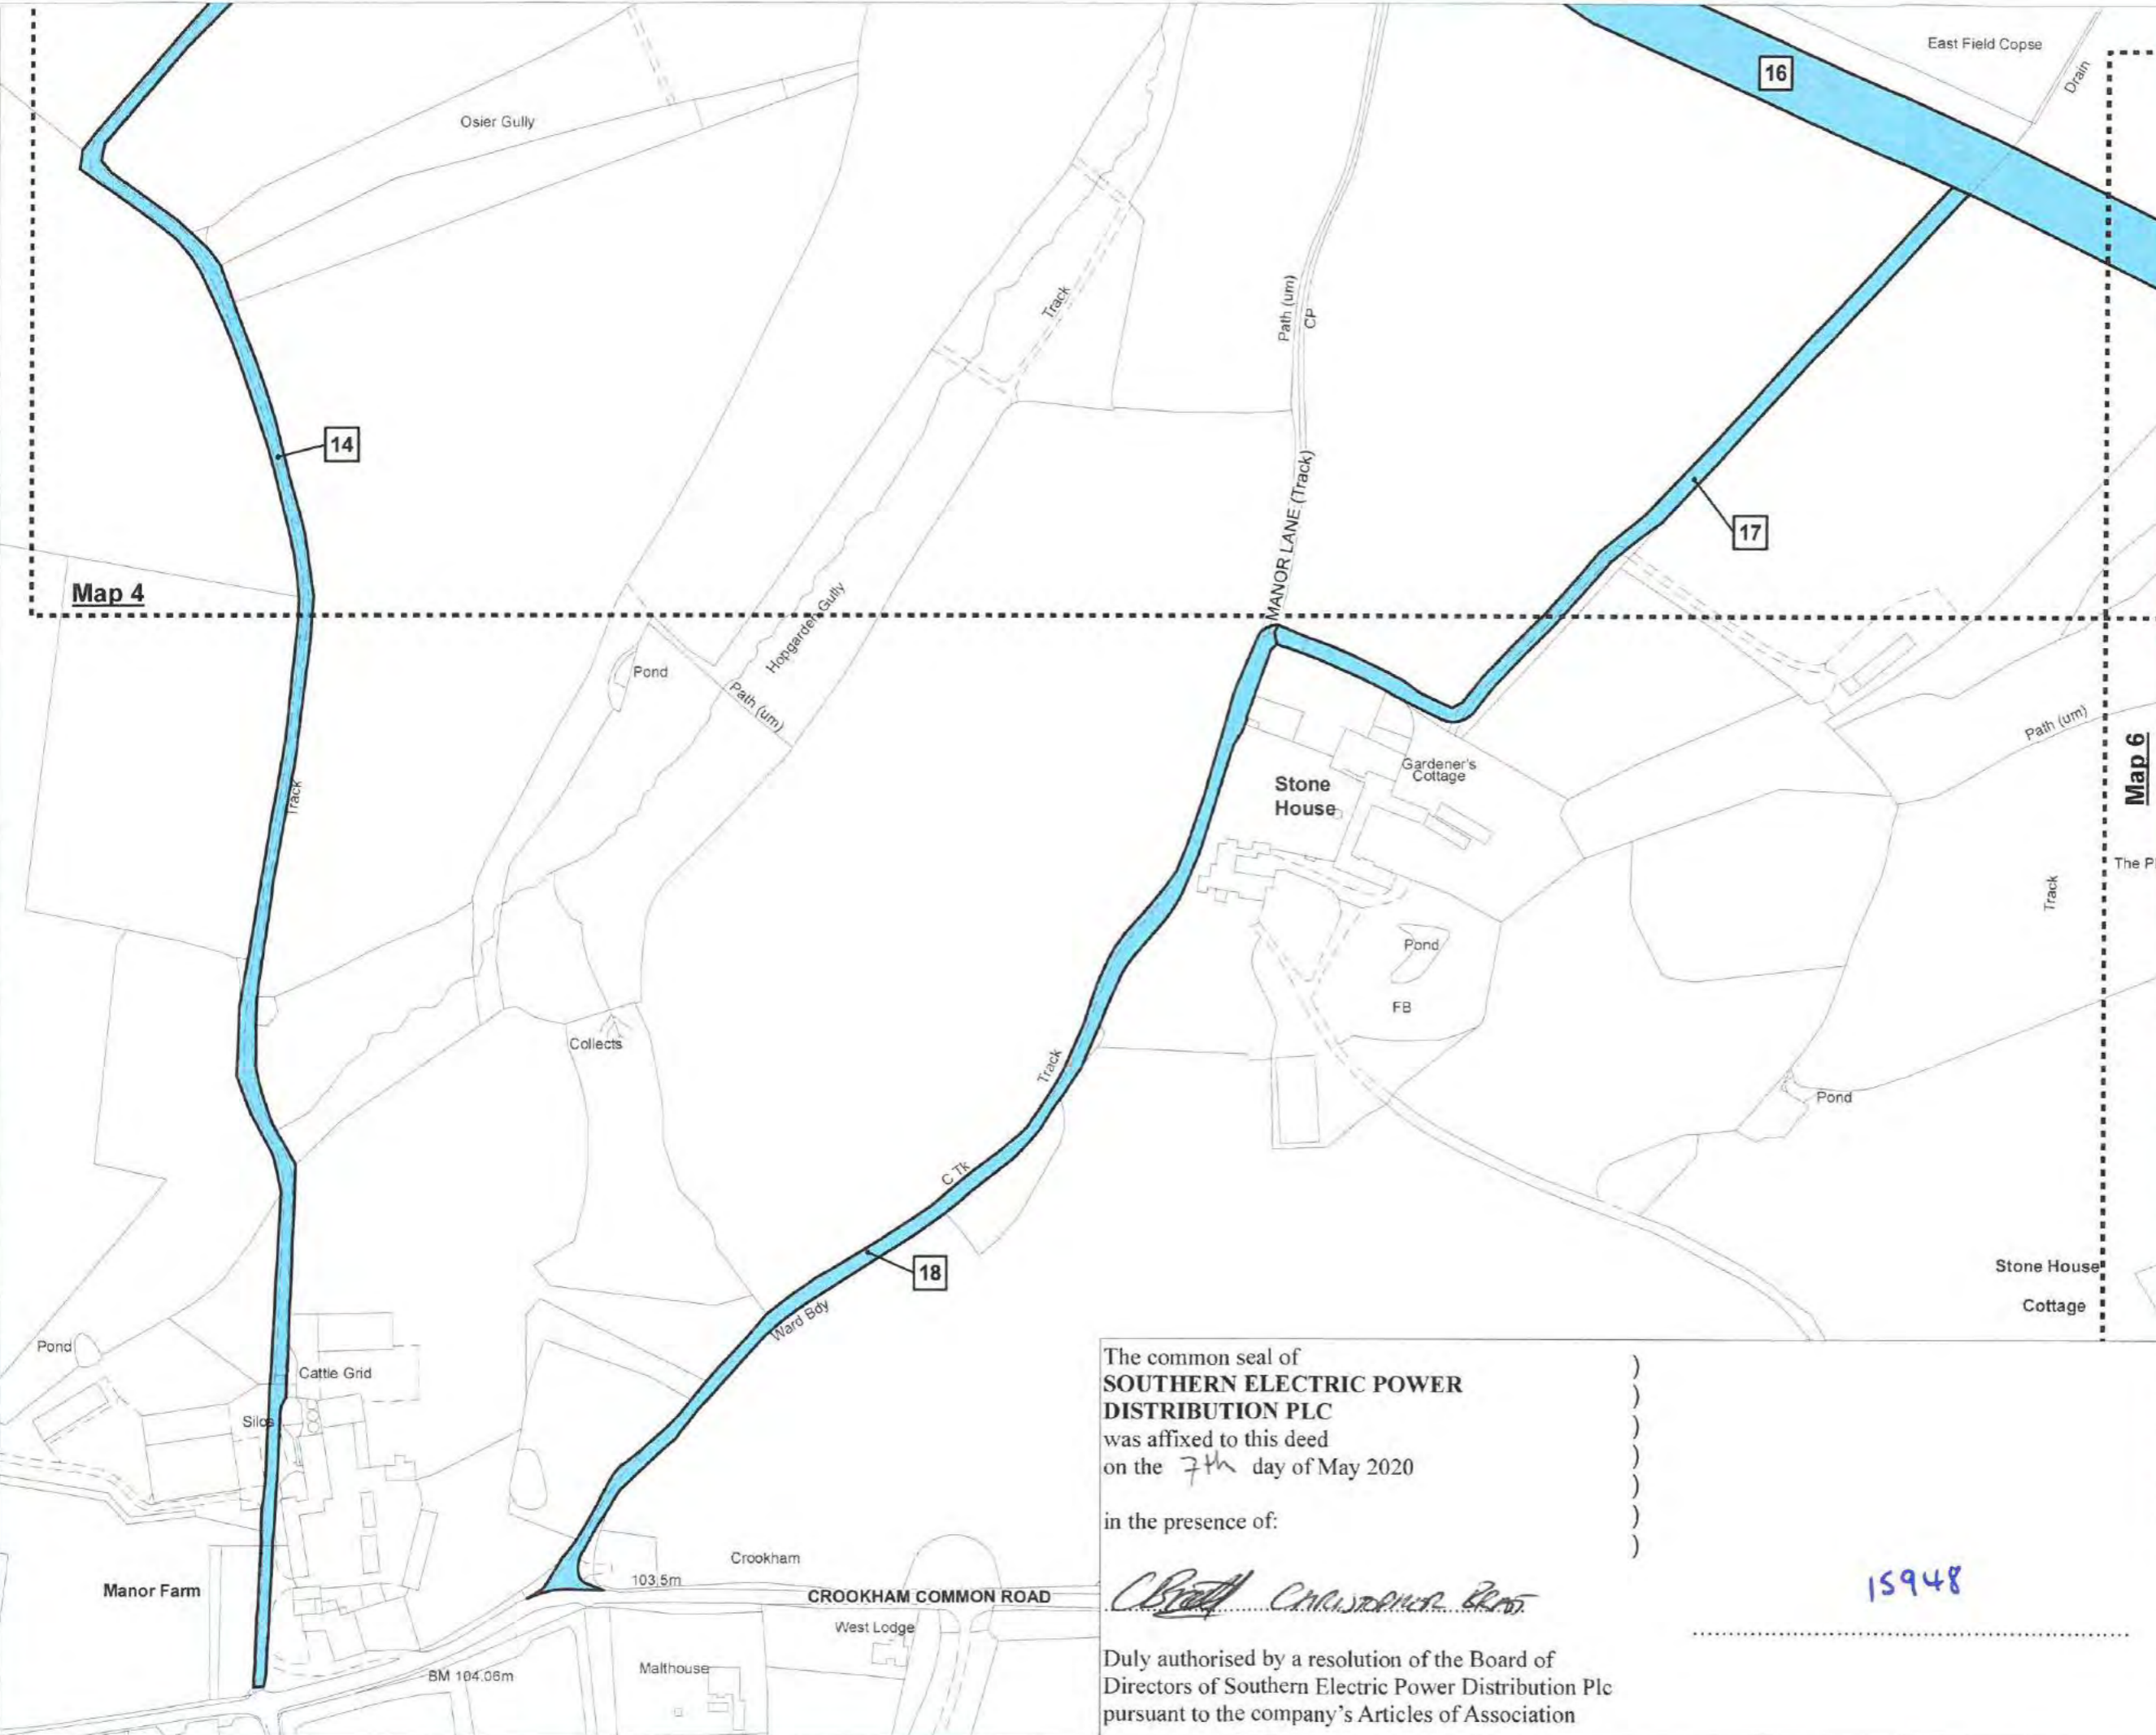

The common seal of
**SOUTHERN ELECTRIC POWER
 DISTRIBUTION PLC**
 was affixed to this deed
 on the 7th day of May 2020

in the presence of:


Duly authorised by a resolution of the Board of
 Directors of Southern Electric Power Distribution Plc
 pursuant to the company's Articles of Association

15948