

The common seal of  
**SOUTHERN ELECTRIC POWER  
 DISTRIBUTION PLC**


was affixed to this deed  
 on the                    day of May 2020

in the presence of:

.....  
 Duly authorised by a resolution of the Board of  
 Directors of Southern Electric Power Distribution Plc  
 pursuant to the company's Articles of Association



- Key:**
- Rights to be Acquired
  - Map Extent

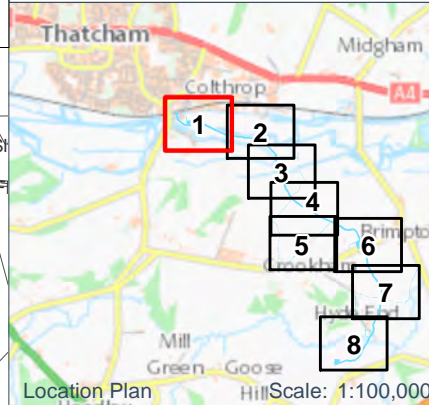

**Notes:**

Coordinate System: British National Grid  
 Projection: Transverse Mercator  
 Datum: OSGB 1936

**Location:**  
 Thatcham to Ashford Hill

**Coords:**        453,106 166,222

**Drawing Name:**  
 CPO Map 1 of 8 referred to in the  
 Southern Electric Power Distribution Plc  
 (Thatcham, Berkshire to Ashford Hill, Hampshire  
 Connection) Compulsory Purchase Order 2020

**Drawing No:** 181093\_PLN\_CPO\_1459.1



Rev	Date	Description
-	04.05.2020	First Issue


<b>Drawn:</b>	PR	
<b>Approved:</b>	DB/OK	
<b>Sheet No:</b>	1 of 8	
<b>Sheet Size:</b>	A3	



The information contained in this document is confidential and protected by copyright. The use, copying or disclosure to a third party, either wholly or in part, except with the written permission of, and in the manner prescribed by Southern & Scottish Energy Networks constitutes an infringement of copyright. Dalcour Maclaren does not warrant that this document is definitive nor free of error and does not accept liability for any loss caused or arising from reliance upon information provided herein. Although our best efforts have been made to ensure the accuracy of these plans, all measurements must be confirmed on site. BASED UPON THE ORDNANCE SURVEY MAP WITH THE SANCTION OF THE CONTROLLER OF H.M STATIONERY OFFICE. CROWN COPYRIGHT RESERVED. © OS LICENCE No. 100019808

Drawing Location: C:\Users\PHILREES\Dalcour Maclaren\Bramley Thatcham 132kV Reinforcement - Geomatics\01 DM Plans\2020\0504\_181093\_CPO\_LandPlans\_FinalSubmission.mxd

 **Key:**  
 Rights to be Acquired  
 Map Extent

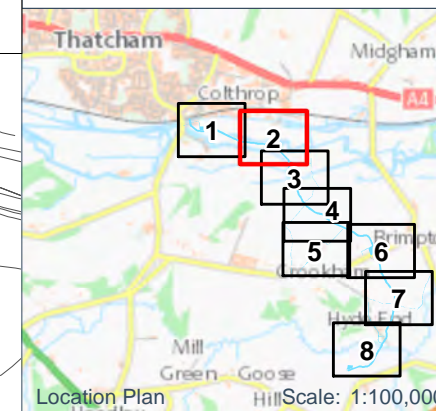

Location Plan  
 Scale: 1:100,000

**Notes:**

Coordinate System: British National Grid  
 Projection: Transverse Mercator  
 Datum: OSGB 1936

**Location:**  
 Thatcham to Ashford Hill

**Coords:** 453,921 166,121

**Drawing Name:**  
 CPO Map 2 of 8 referred to in the Southern Electric Power Distribution Plc (Thatcham, Berkshire to Ashford Hill, Hampshire Connection) Compulsory Purchase Order 2020

**Drawing No:** 181093\_PLN\_CPO\_1459.2

Rev	Date	Description
-	04.05.2020	First Issue

**Drawn:** PR  
**Approved:** DB/OK  
**Sheet No:** 2 of 8  
**Sheet Size:** A3




The information contained in this document is confidential and protected by copyright. The use, copying or disclosure to a third party, either wholly or in part, except with the written permission of, and in the manner prescribed by Southern & Scottish Energy Networks constitutes an infringement of copyright. Dalcour Maclaren does not warrant that this document is definitive nor free of error and does not accept liability for any loss caused or arising from reliance upon information provided herein. Although our best efforts have been made to ensure the accuracy of these plans, all measurements must be confirmed on site. BASED UPON THE ORDNANCE SURVEY MAP WITH THE SANCTION OF THE CONTROLLER OF H.M. STATIONERY OFFICE. CROWN COPYRIGHT RESERVED. © OS LICENCE No. 100019808

The common seal of  
**SOUTHERN ELECTRIC POWER DISTRIBUTION PLC**

was affixed to this deed  
 on the \_\_\_\_\_ day of May 2020

in the presence of:



Duly authorised by a resolution of the Board of  
 Directors of Southern Electric Power Distribution Plc  
 pursuant to the company's Articles of Association

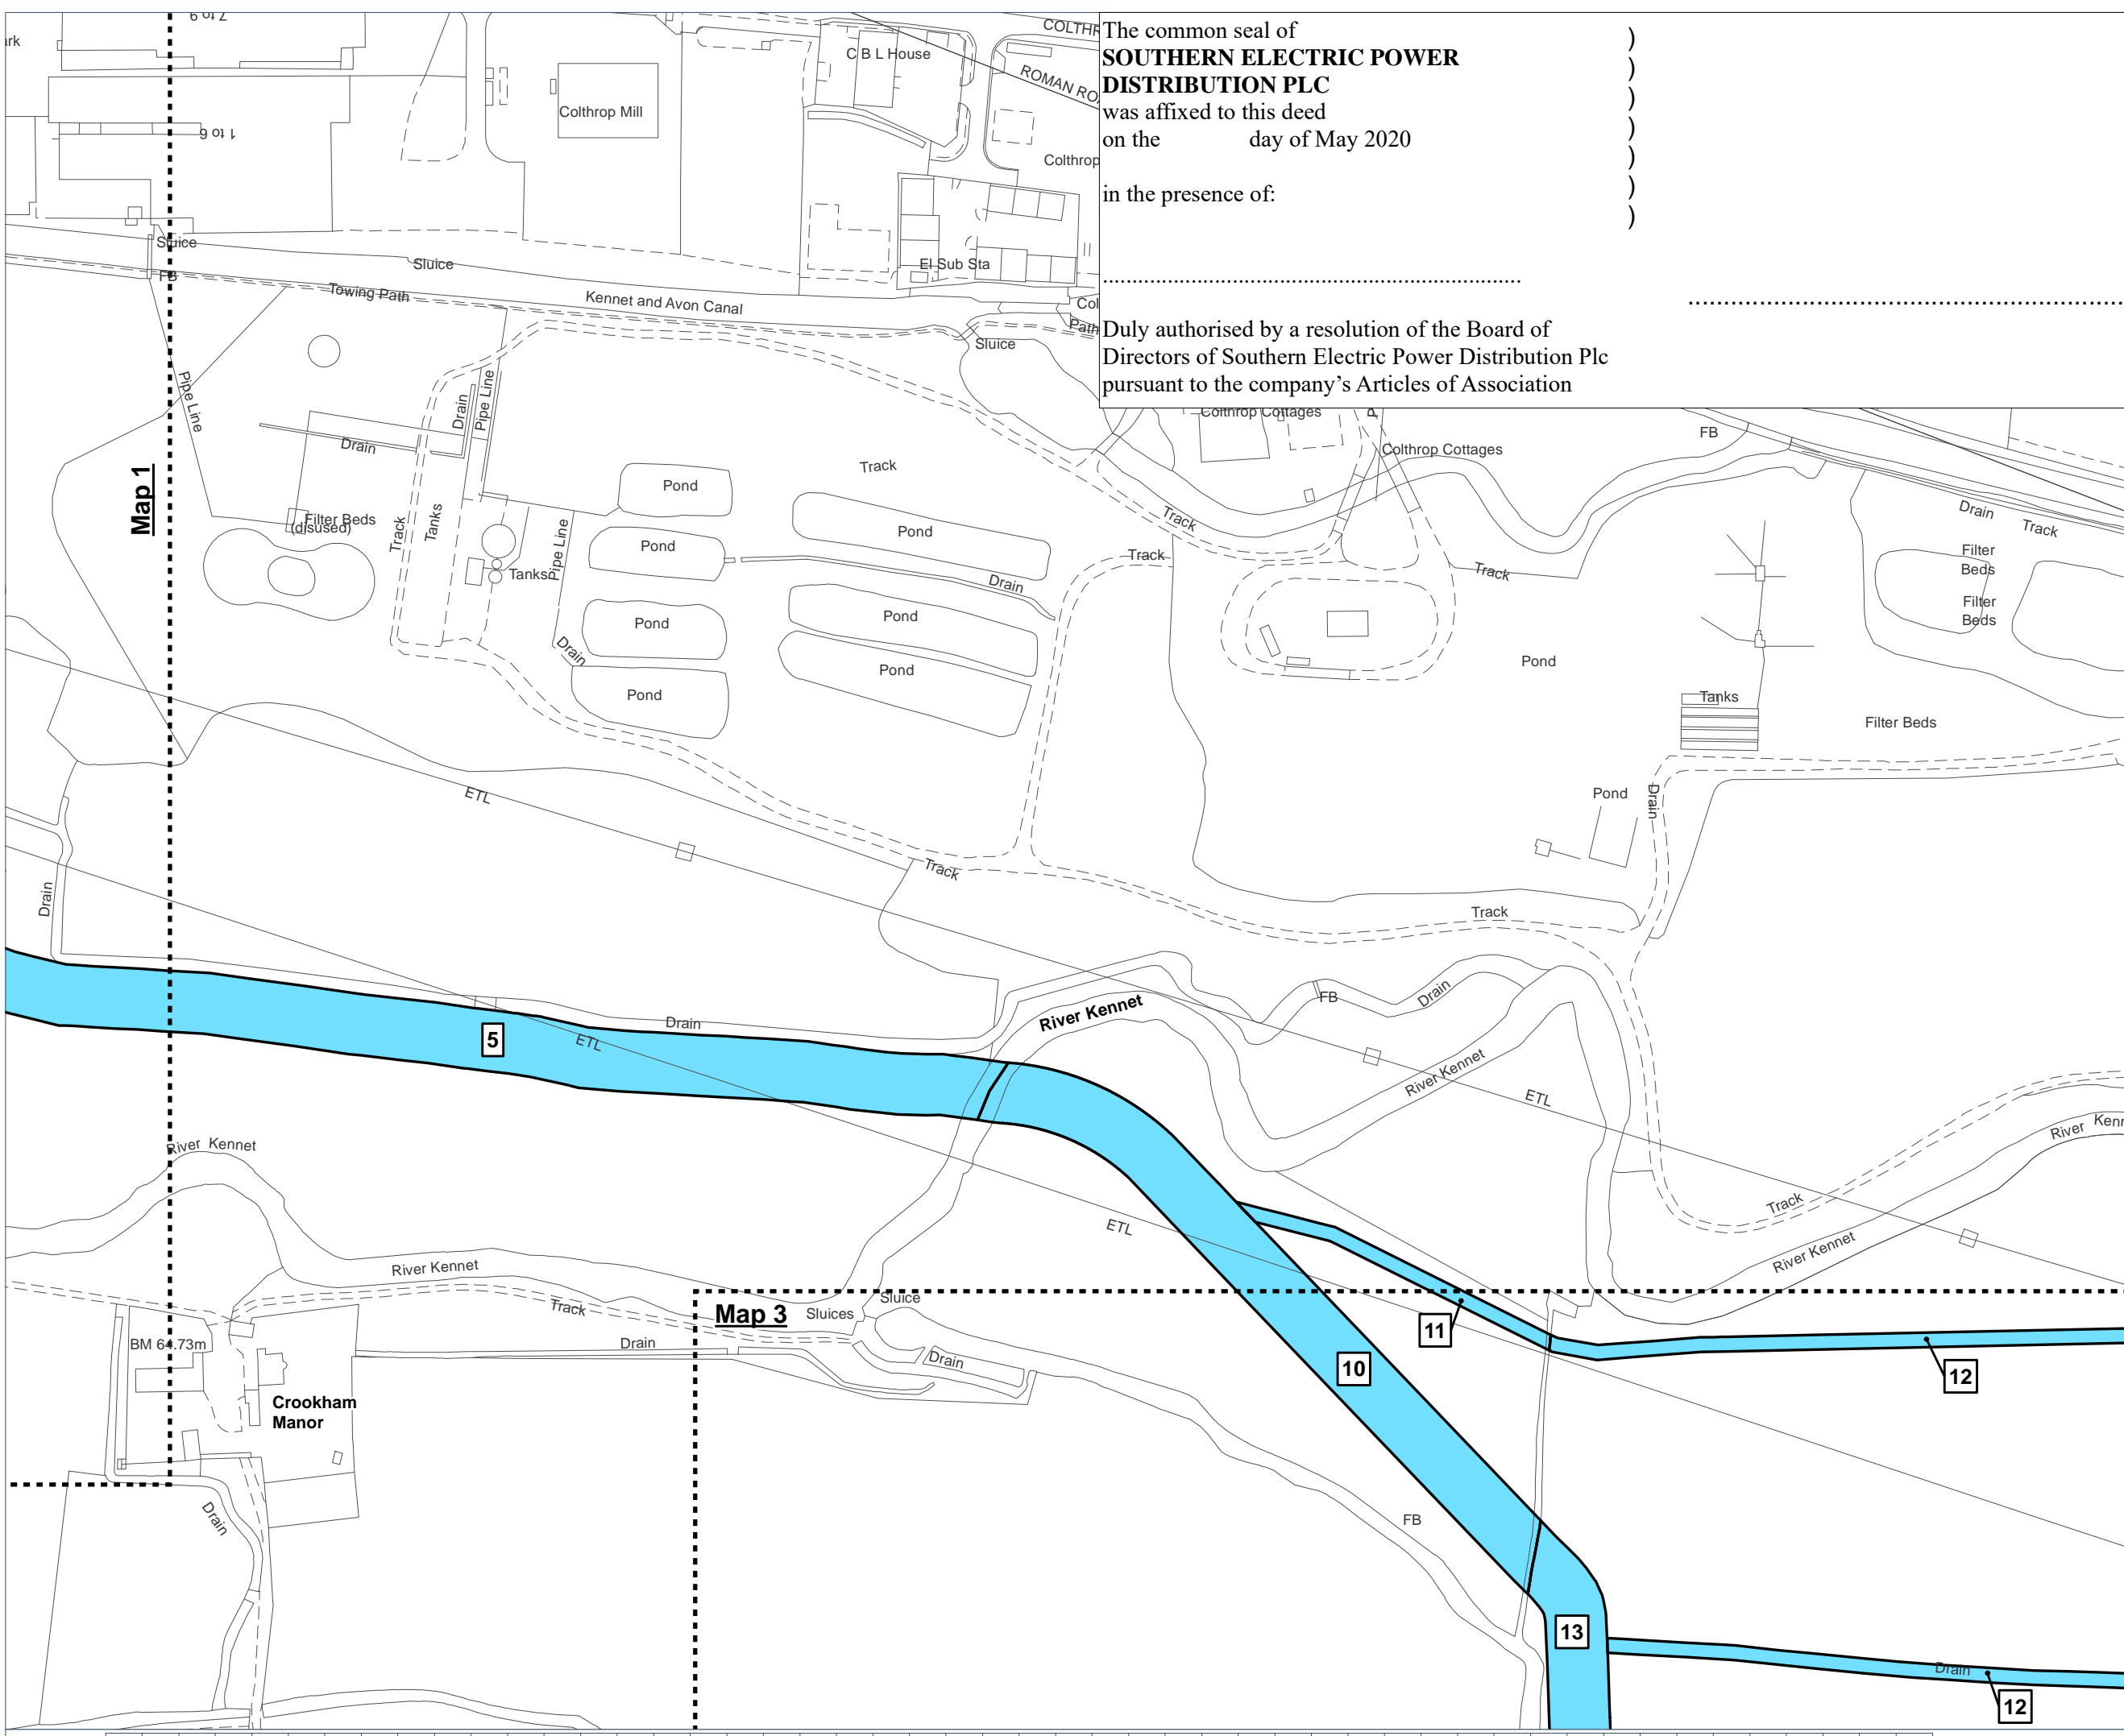


**Map 1**

**Map 3**

Drawing Location: C:\Users\PHILREES\Documents\Bramley Thatcham 132kV Reinforcement - Geomatics\01 DM Plans\2020\0504\_181093\_CPO\_LandPlans\_FinalSubmission.mxd

 **Key:**  
 Rights to be Acquired  
 Map Extent

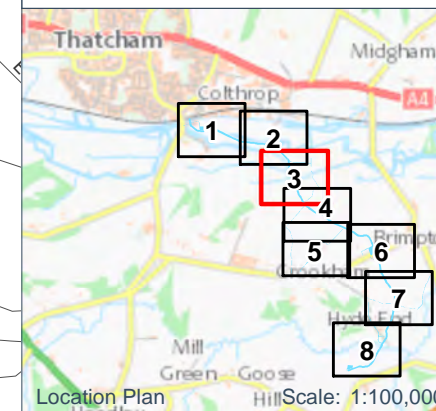

**Notes:**

Coordinate System: British National Grid  
 Projection: Transverse Mercator  
 Datum: OSGB 1936


**Location:**  
 Thatcham to Ashford Hill

**Coords:** 454,202 165,595

**Drawing Name:**  
 CPO Map 3 of 8 referred to in the Southern Electric Power Distribution Plc (Thatcham, Berkshire to Ashford Hill, Hampshire Connection) Compulsory Purchase Order 2020


**Drawing No:** 181093\_PLN\_CPO\_1459.3

Rev	Date	Description
-	04.05.2020	First Issue

<b>Drawn:</b>	PR	
<b>Approved:</b>	DB/OK	
<b>Sheet No:</b>	3 of 8	
<b>Sheet Size:</b>	A3	



The information contained in this document is confidential and protected by copyright. The use, copying or disclosure to a third party, either wholly or in part, except with the written permission of, and in the manner prescribed by Southern & Scottish Energy Networks constitutes an infringement of copyright. Dalcour Maclaren does not warrant that this document is definitive nor free of error and does not accept liability for any loss caused or arising from reliance upon information provided herein. Although our best efforts have been made to ensure the accuracy of these plans, all measurements must be confirmed on site. BASED UPON THE ORDNANCE SURVEY MAP WITH THE SANCTION OF THE CONTROLLER OF H.M STATIONERY OFFICE. CROWN COPYRIGHT RESERVED. © OS LICENCE No. 100019808

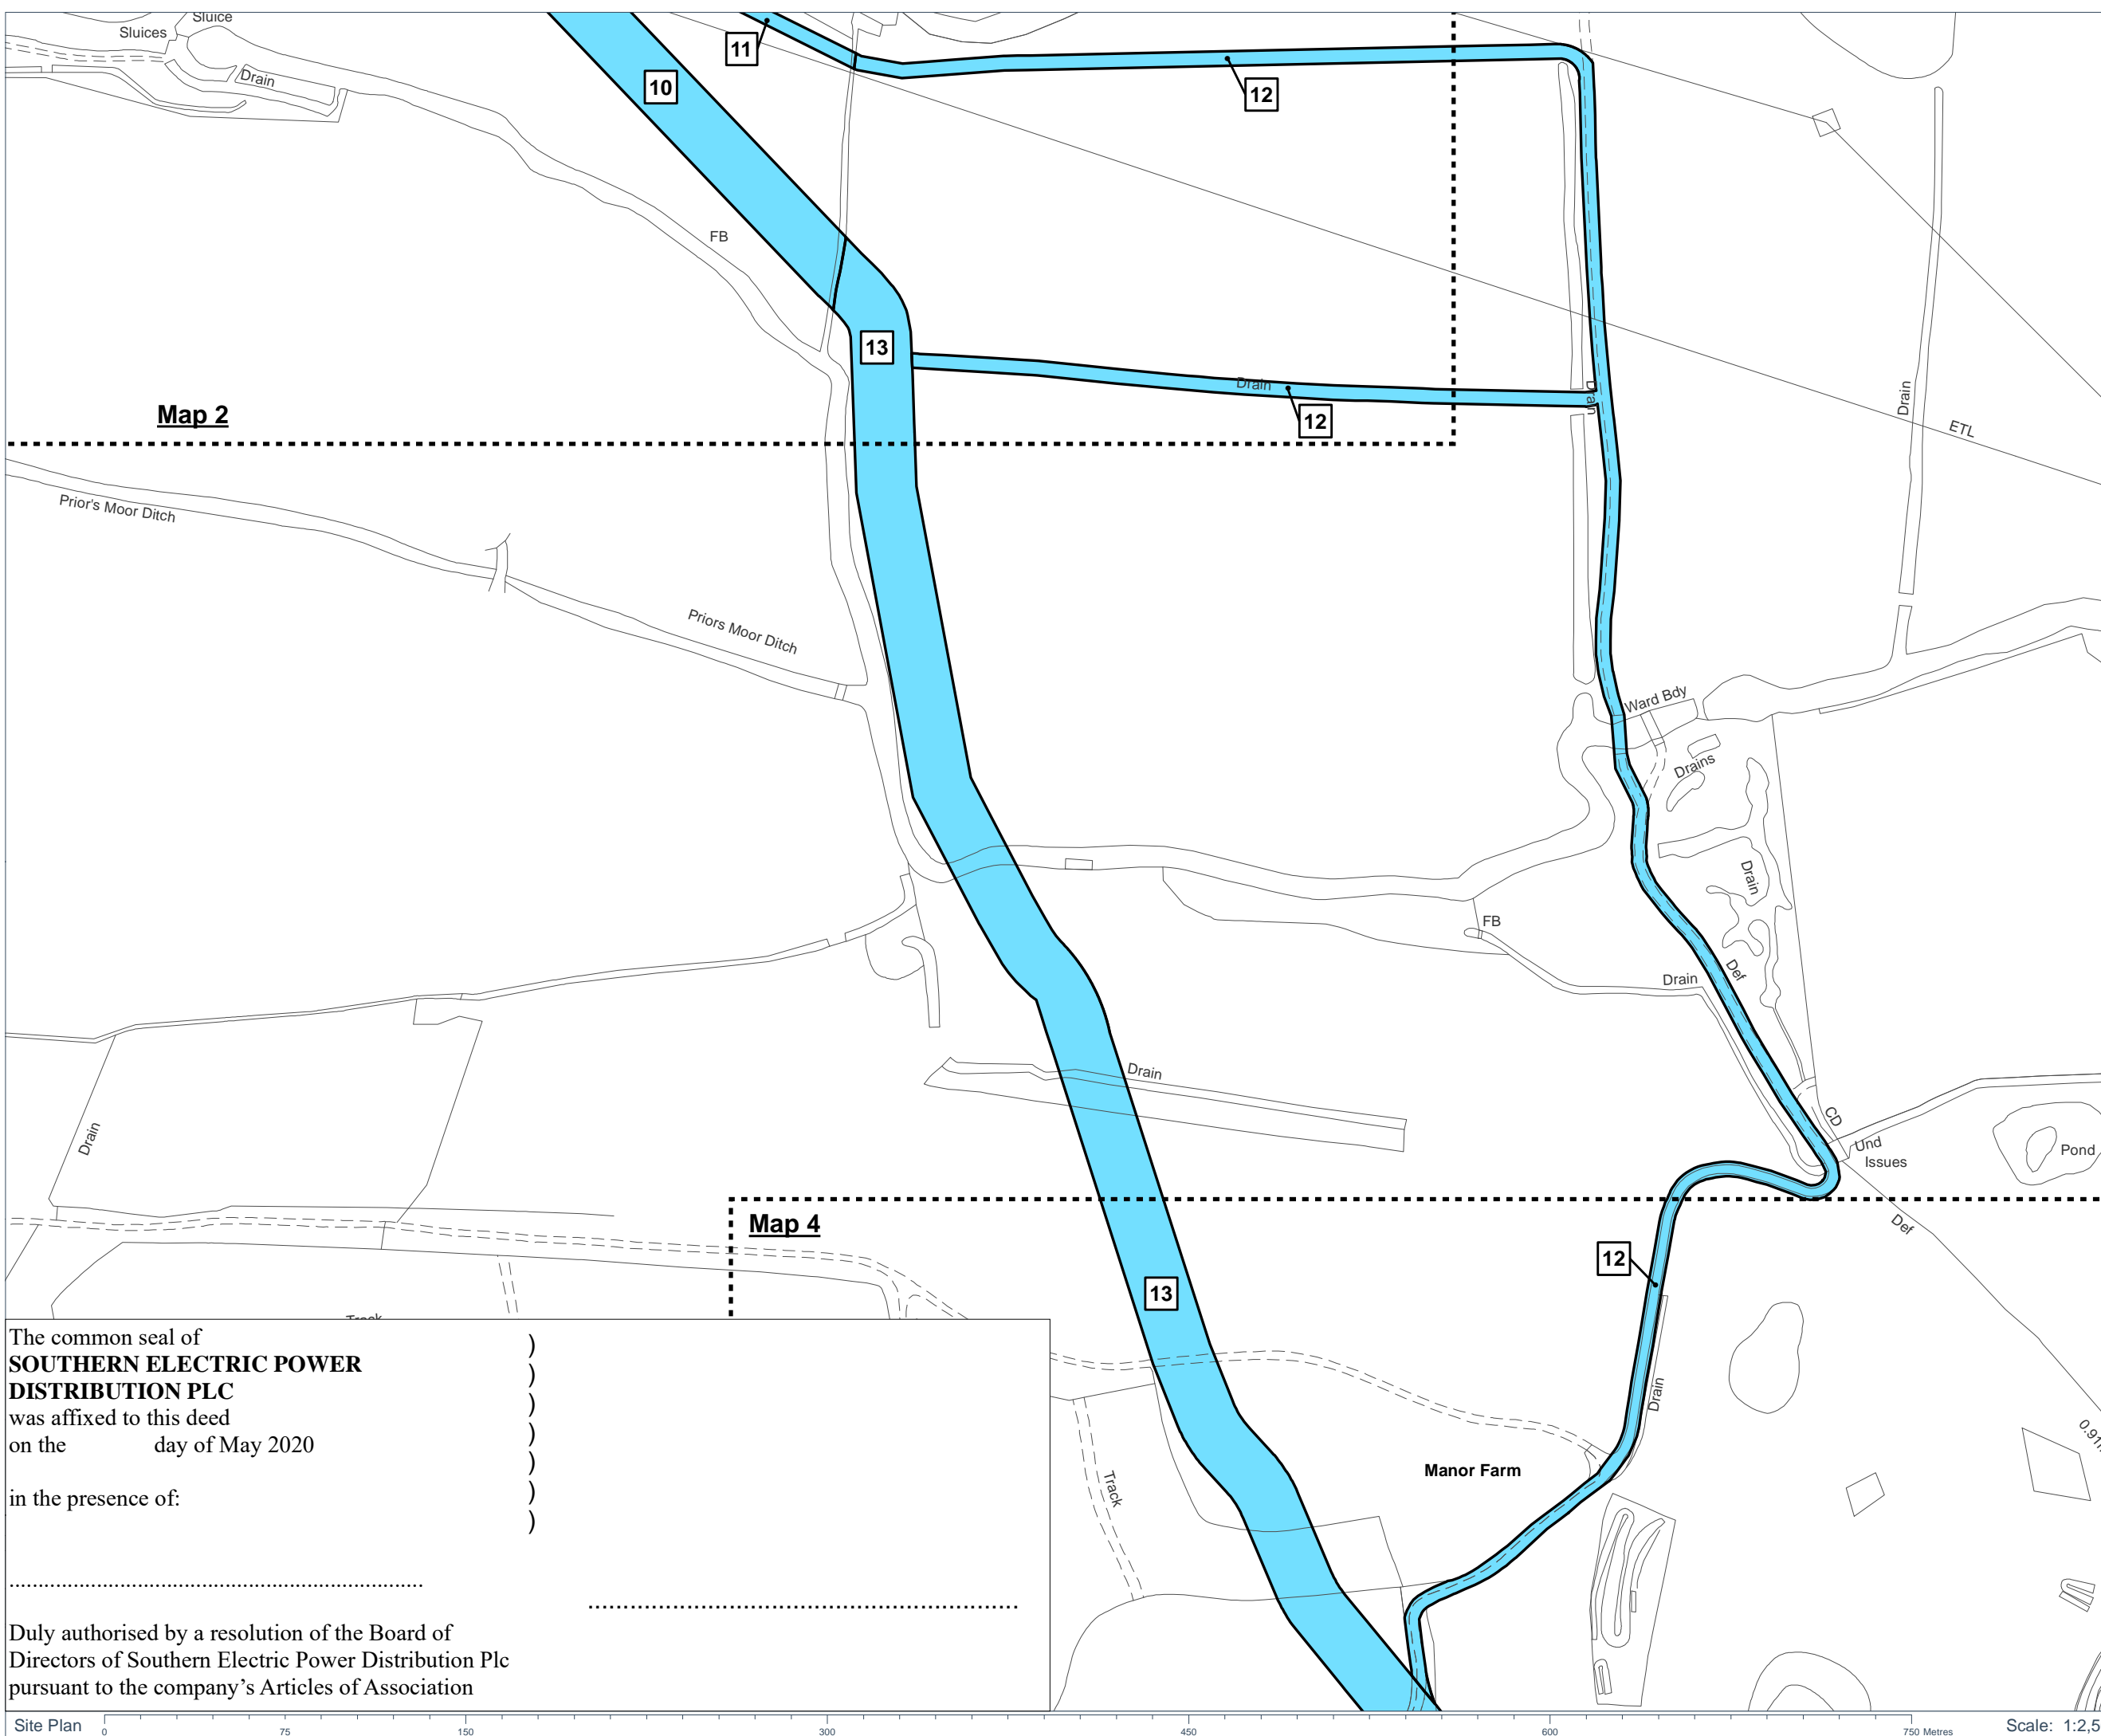


The common seal of  
**SOUTHERN ELECTRIC POWER DISTRIBUTION PLC**  
 was affixed to this deed  
 on the            day of May 2020  
 in the presence of:


.....

.....

Duly authorised by a resolution of the Board of  
 Directors of Southern Electric Power Distribution Plc  
 pursuant to the company's Articles of Association

Drawing Location: C:\Users\PHILREES\Documents\Bramley Thatcham 132kV Reinforcement - Geomatics\01 DM Plans\2020\0504\_181093\_CPO\_LandPlans\_FinalSubmission.mxd

 **Key:**  
 Rights to be Acquired  
 Map Extent

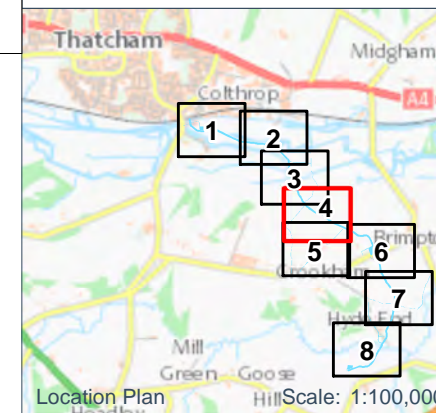

**Notes:**  
  
 Coordinate System: British National Grid  
 Projection: Transverse Mercator  
 Datum: OSGB 1936


**Location:**  
 Thatcham to Ashford Hill

**Coords:** 454,503 165,103

**Drawing Name:**  
 CPO Map 4 of 8 referred to in the Southern Electric Power Distribution Plc (Thatcham, Berkshire to Ashford Hill, Hampshire Connection) Compulsory Purchase Order 2020

**Drawing No:** 181093\_PLN\_CPO\_1459.4


Rev	Date	Description
-	04.05.2020	First Issue

<b>Drawn:</b>	PR	
<b>Approved:</b>	DB/OK	
<b>Sheet No:</b>	4 of 8	
<b>Sheet Size:</b>	A3	





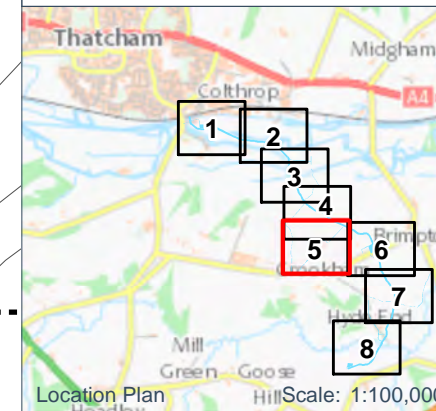
The information contained in this document is confidential and protected by copyright. The use, copying or disclosure to a third party, either wholly or in part, except with the written permission of, and in the manner prescribed by Southern & Scottish Energy Networks constitutes an infringement of copyright. Dalcour Maclaren does not warrant that this document is definitive nor free of error and does not accept liability for any loss caused or arising from reliance upon information provided herein. Although our best efforts have been made to ensure the accuracy of these plans, all measurements must be confirmed on site. BASED UPON THE ORDNANCE SURVEY MAP WITH THE SANCTION OF THE CONTROLLER OF H.M STATIONERY OFFICE. CROWN COPYRIGHT RESERVED. © OS LICENCE No. 100019808

The common seal of  
**SOUTHERN ELECTRIC POWER DISTRIBUTION PLC**  
 was affixed to this deed  
 on the                    day of May 2020  
 in the presence of:  
 .....  
 .....  
 Duly authorised by a resolution of the Board of  
 Directors of Southern Electric Power Distribution Plc  
 pursuant to the company's Articles of Association

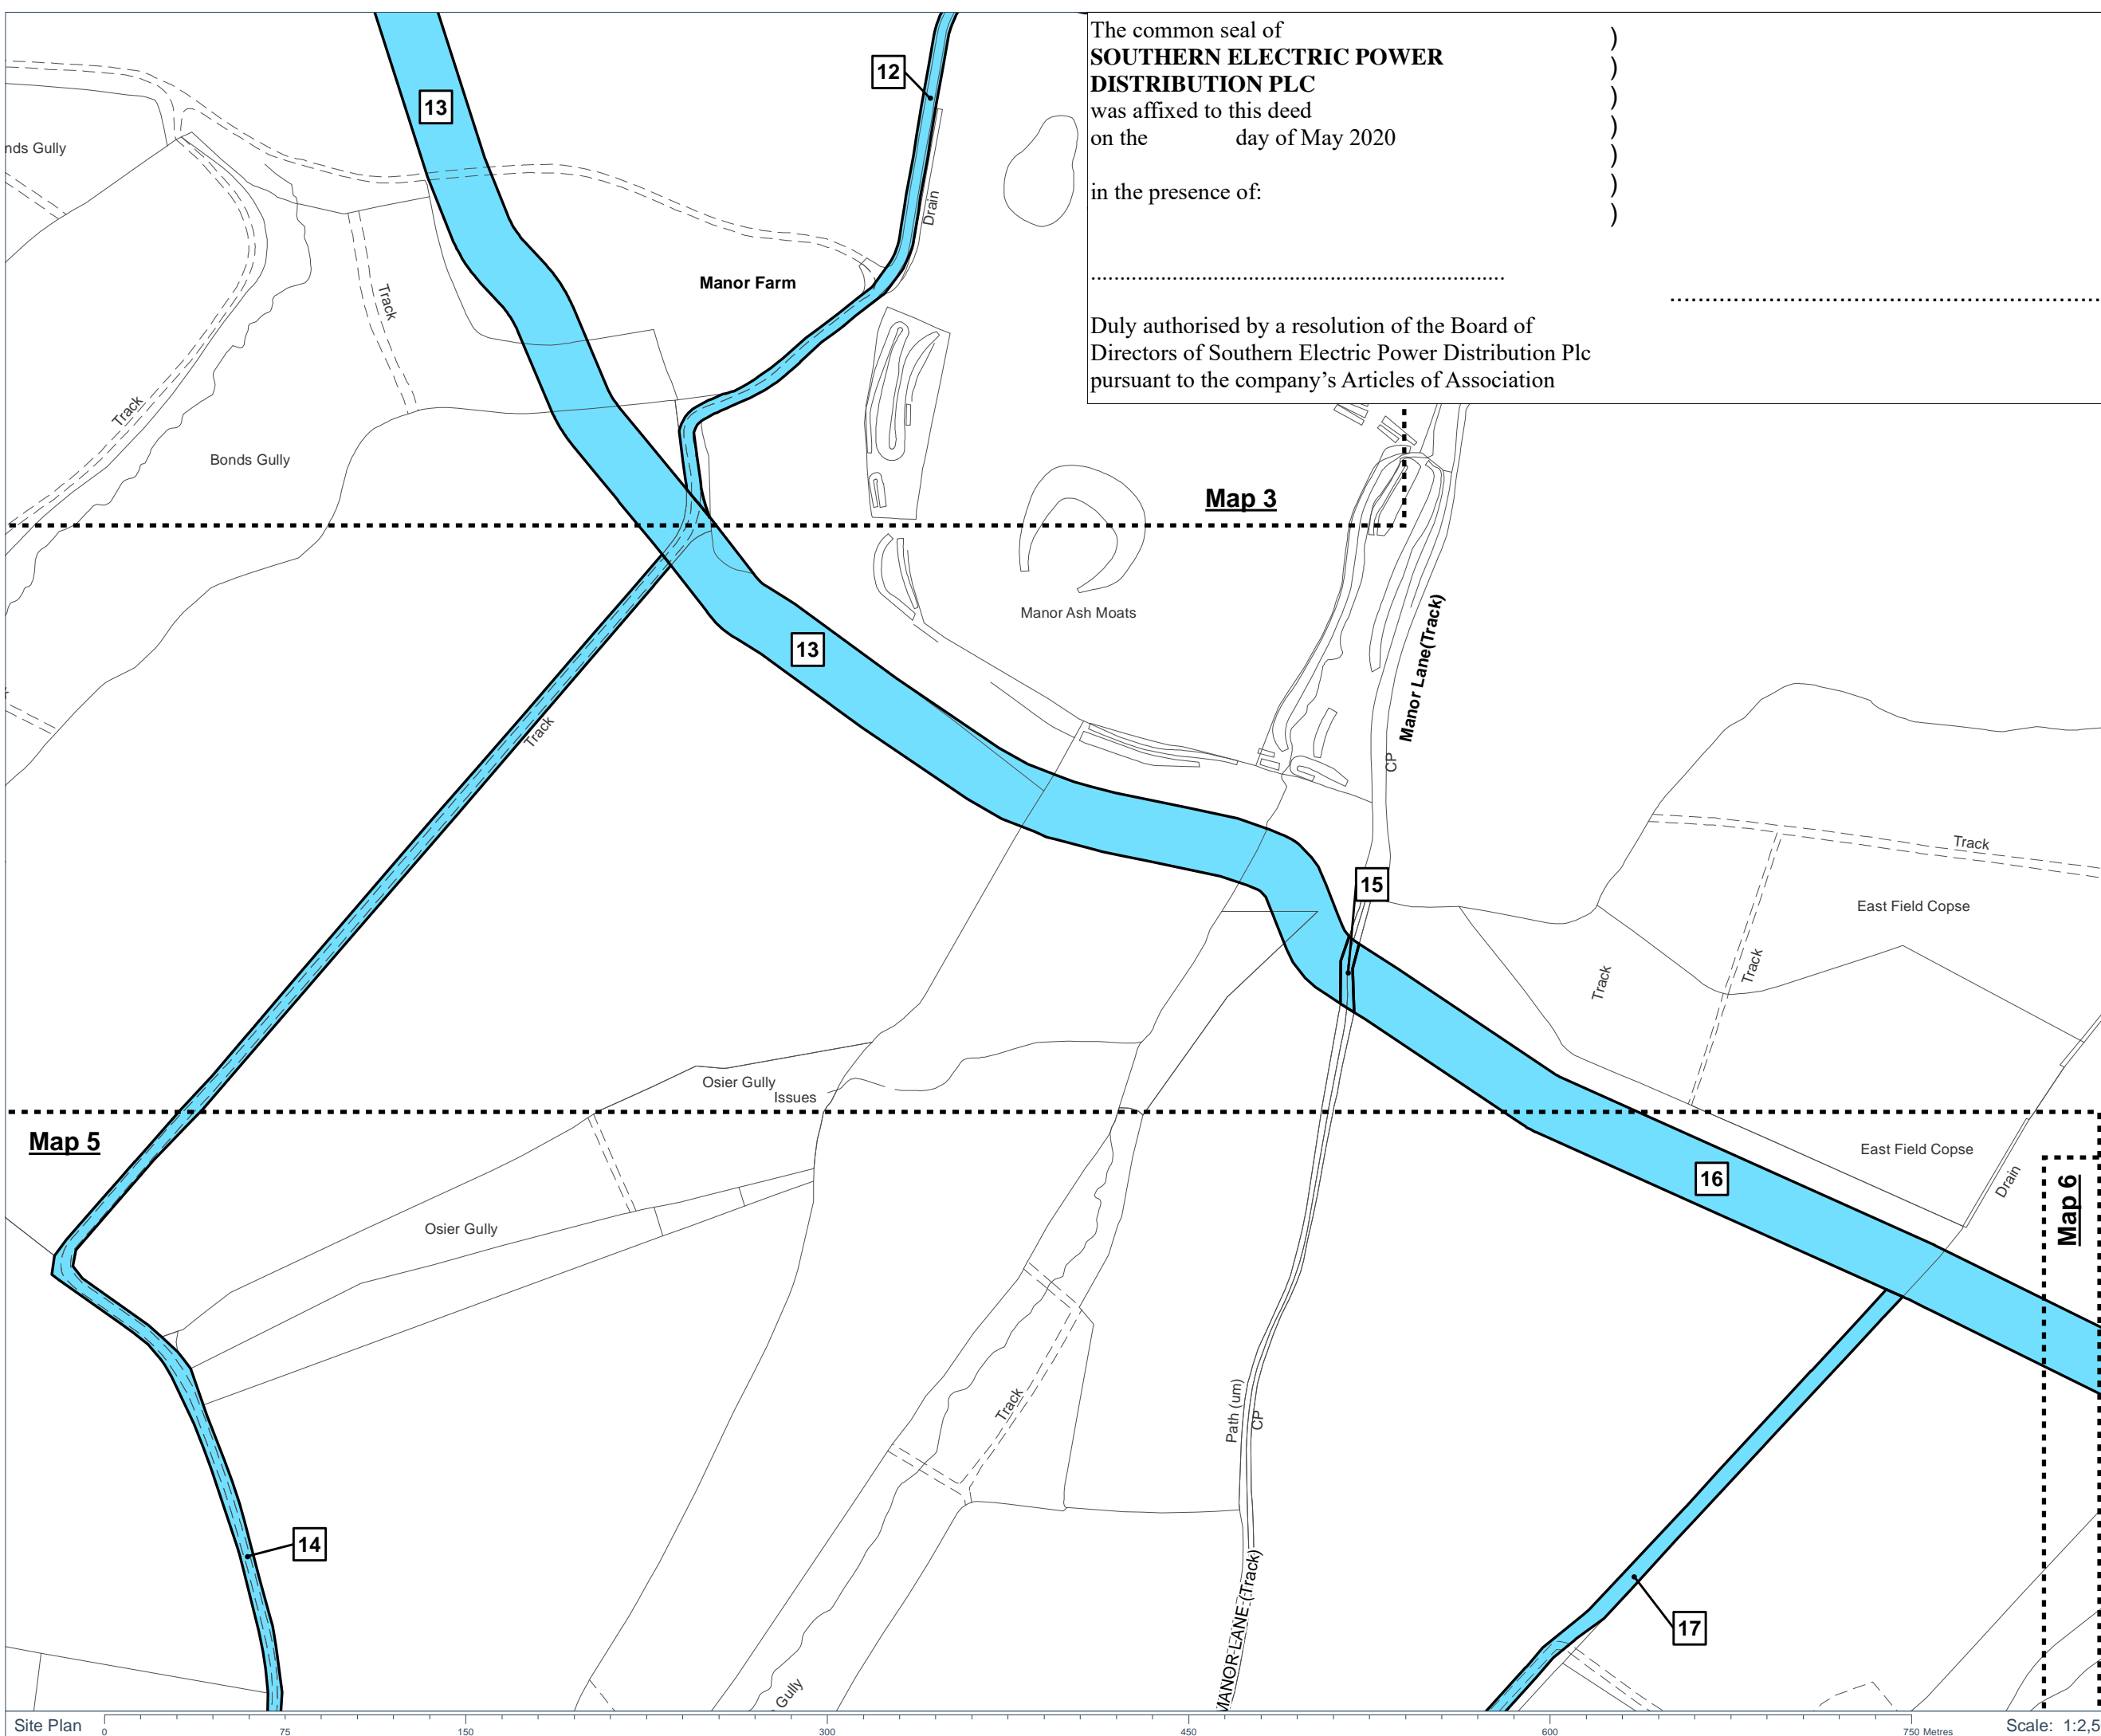

Drawing Location: C:\Users\PHILREES\Documents\Bramley Thatcham 132kV Reinforcement - Geomatics\01 DM Plans\20200504\_181093\_CPO\_LandPlans\_FinalSubmission.mxd

 **Key:**  
 Rights to be Acquired  
 Map Extent



**Notes:**  
 Coordinate System: British National Grid  
 Projection: Transverse Mercator  
 Datum: OSGB 1936


**Location:**  
 Thatcham to Ashford Hill


**Coords:** 454,490 164,646

**Drawing Name:**  
 CPO Map 5 of 8 referred to in the Southern Electric Power Distribution Plc (Thatcham, Berkshire to Ashford Hill, Hampshire Connection) Compulsory Purchase Order 2020


**Drawing No:** 181093\_PLN\_CPO\_1459.5

Rev	Date	Description
-	04.05.2020	First Issue

<b>Drawn:</b>	PR	
<b>Approved:</b>	DB/OK	
<b>Sheet No:</b>	5 of 8	
<b>Sheet Size:</b>	A3	



The information contained in this document is confidential and protected by copyright. The use, copying or disclosure to a third party, either wholly or in part, except with the written permission of, and in the manner prescribed by Southern & Scottish Energy Networks constitutes an infringement of copyright. Dalcour Maclaren does not warrant that this document is definitive nor free of error and does not accept liability for any loss caused or arising from reliance upon information provided herein. Although our best efforts have been made to ensure the accuracy of these plans, all measurements must be confirmed on site. BASED UPON THE ORDNANCE SURVEY MAP WITH THE SANCTION OF THE CONTROLLER OF H.M STATIONERY OFFICE. CROWN COPYRIGHT RESERVED. © OS LICENCE No. 100019808

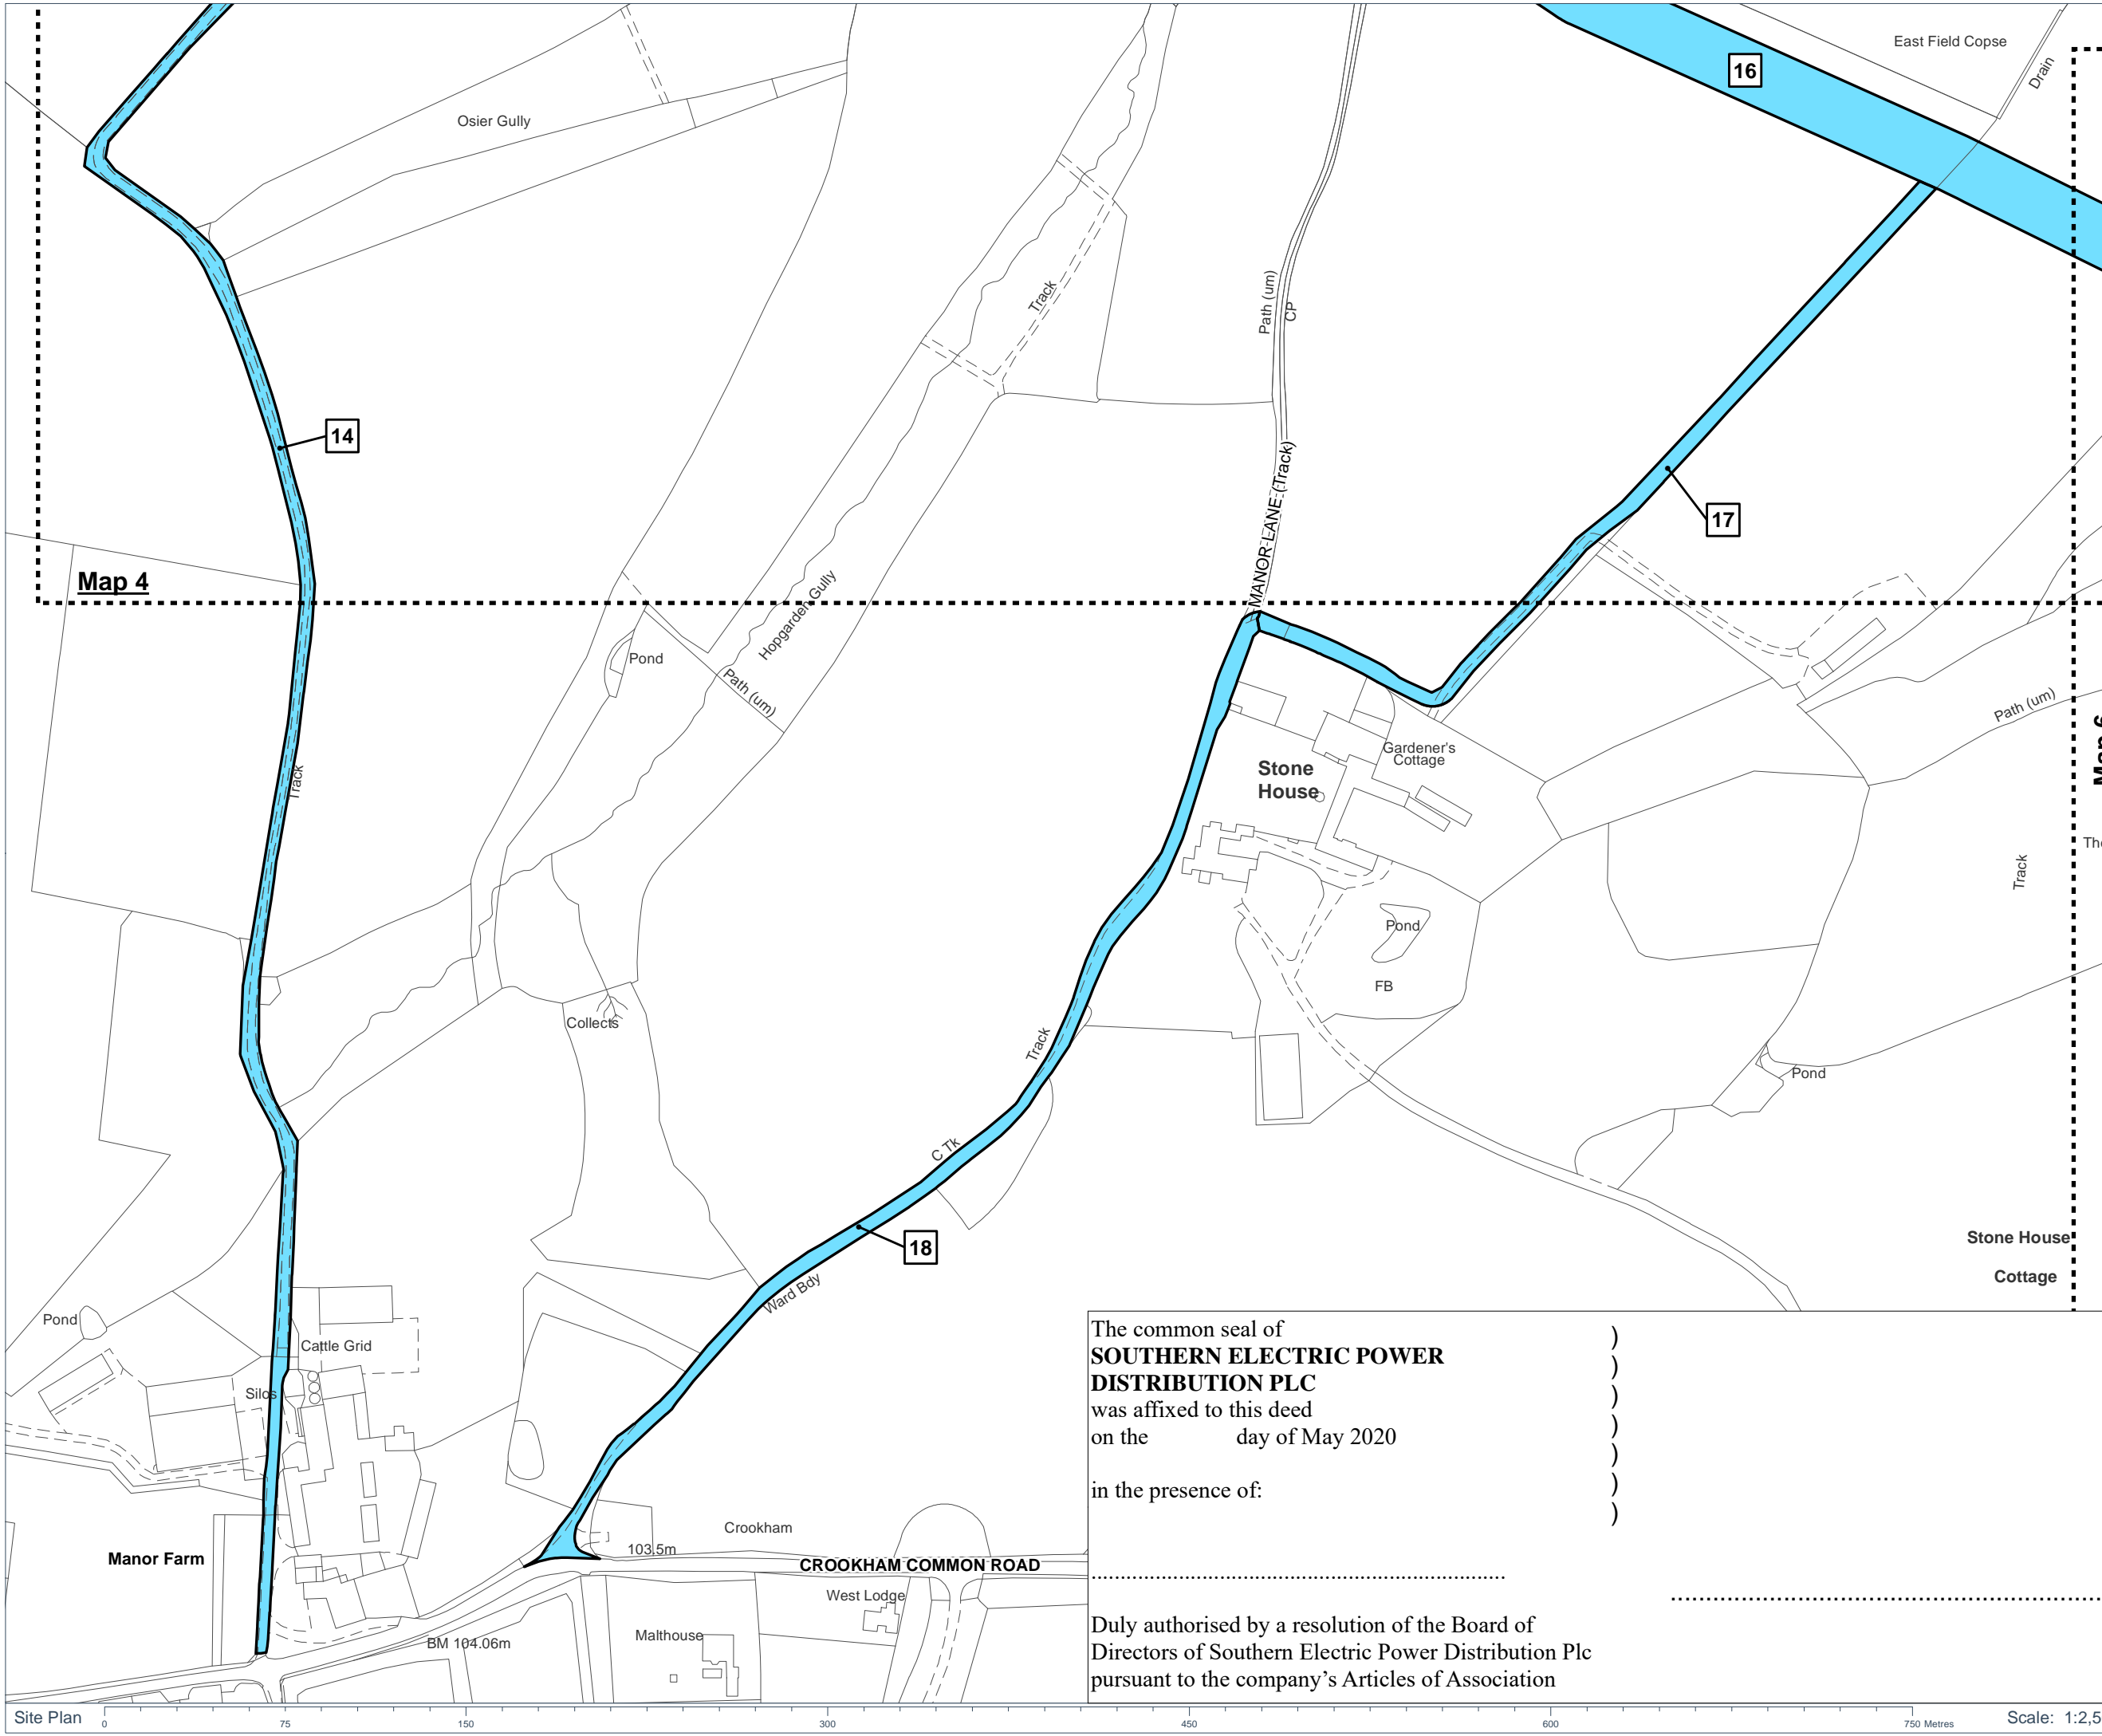


The common seal of  
**SOUTHERN ELECTRIC POWER DISTRIBUTION PLC**  
 was affixed to this deed  
 on the \_\_\_\_\_ day of May 2020

in the presence of:

.....

Duly authorised by a resolution of the Board of  
 Directors of Southern Electric Power Distribution Plc  
 pursuant to the company's Articles of Association


Drawing Location: C:\Users\PHILREES\Documents\Bramley Thatcham 132kV Reinforcement - Geomatics\01 DM Plans\20200504\_181093\_CPO\_LandPlans\_FinalSubmission.mxd

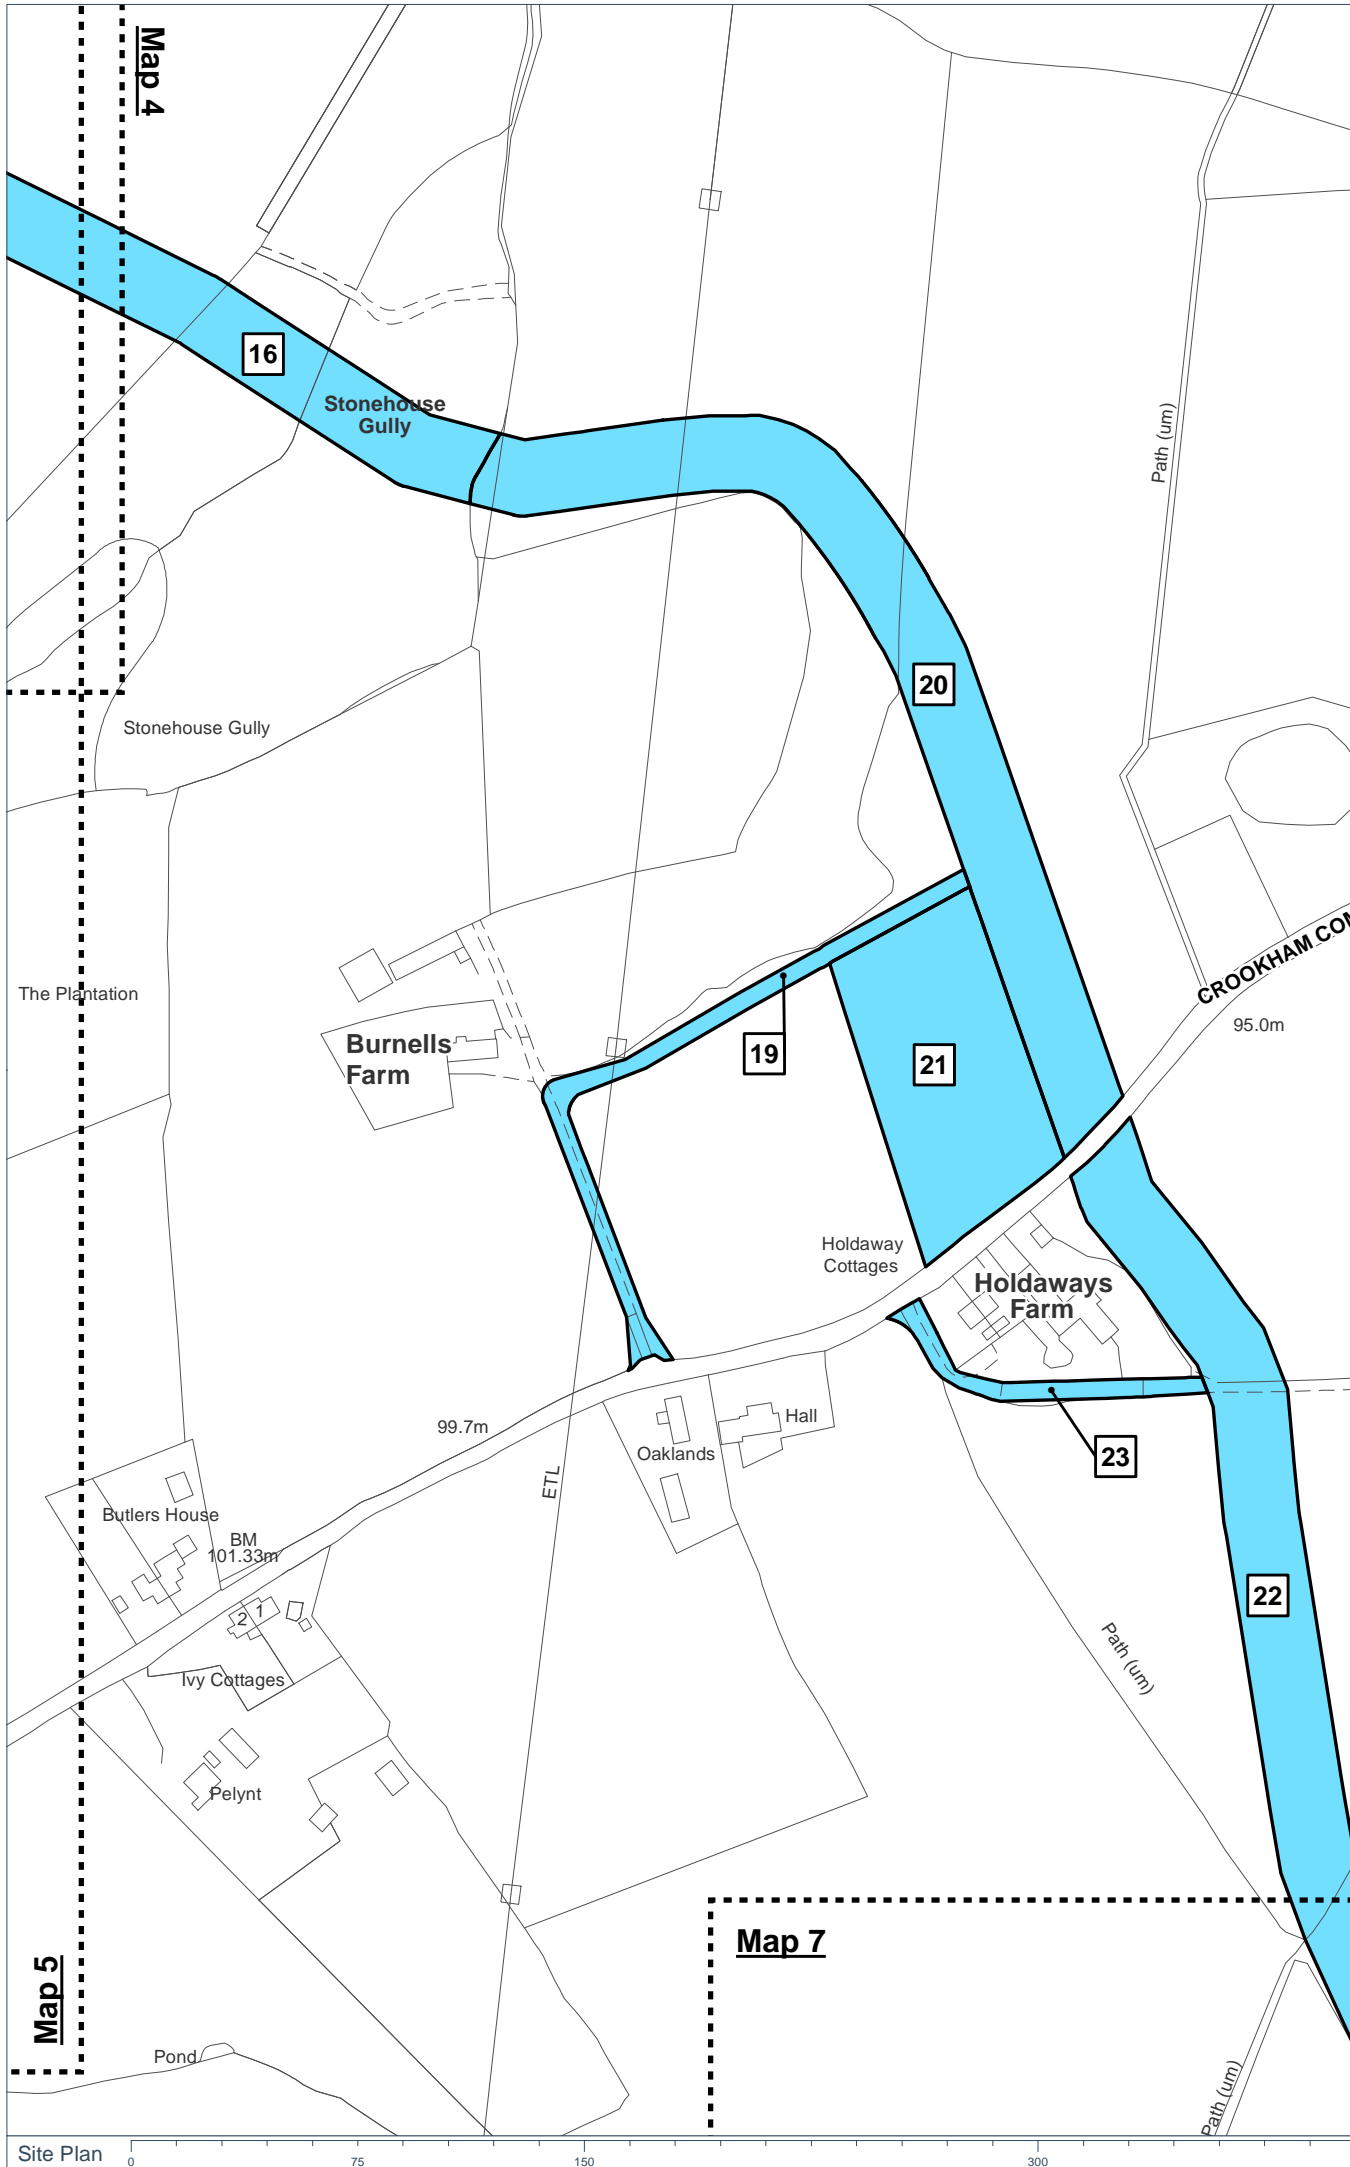

The common seal of **SOUTHERN ELECTRIC POWER DISTRIBUTION PLC** was affixed to this deed on the \_\_\_\_\_ day of May 2020 in the presence of: \_\_\_\_\_


.....

Duly authorised by a resolution of the Board of Directors of Southern Electric Power Distribution Plc pursuant to the company's Articles of Association



**Key:**

- Rights to be Acquired
- Map Extent

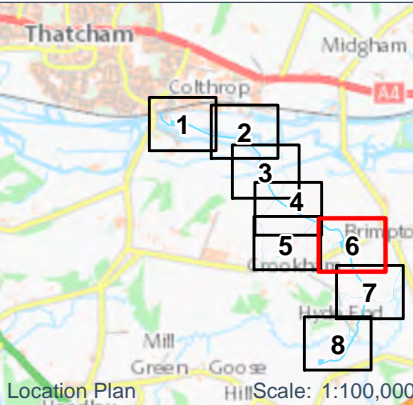

**Notes:**

Coordinate System: British National Grid  
Projection: Transverse Mercator  
Datum: OSGB 1936

**Location:**  
Thatcham to Ashford Hill



**Coords:** 455,348 164,625

**Drawing Name:**  
CPO Map 6 of 8 referred to in the Southern Electric Power Distribution Plc (Thatcham, Berkshire to Ashford Hill, Hampshire Connection) Compulsory Purchase Order 2020

**Drawing No:** 181093\_PLN\_CPO\_1459.6



Rev	Date	Description
-	04.05.2020	First Issue


<b>Drawn:</b>	PR
<b>Approved:</b>	DB/OK
<b>Sheet No:</b>	6 of 8
<b>Sheet Size:</b>	A3



The information contained in this document is confidential and protected by copyright. The use, copying or disclosure to a third party, either wholly or in part, except with the written permission of, and in the manner prescribed by Southern & Scottish Energy Networks constitutes an infringement of copyright. Dalcour Maclaren does not warrant that this document is definitive nor free of error and does not accept liability for any loss caused or arising from reliance upon information provided herein. Although our best efforts have been made to ensure the accuracy of these plans, all measurements must be confirmed on site. BASED UPON THE ORDNANCE SURVEY MAP WITH THE SANCTION OF THE CONTROLLER OF H.M STATIONERY OFFICE. CROWN COPYRIGHT RESERVED. © OS LICENCE No.100019808

Drawing Location: C:\Users\PHILREES\Dalcour Maclaren\Bramley Thatcham 132kV Reinforcement - Geomatics\01 DM Plans\2020\504\_181093\_CPO\_LandPlans\_FinalSubmission.mxd

 **Key:**  
 Rights to be Acquired  
 Map Extent

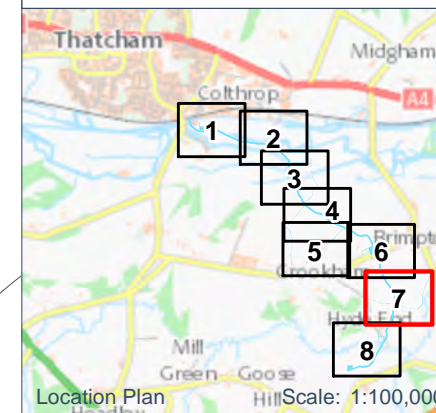

**Notes:**

Coordinate System: British National Grid  
 Projection: Transverse Mercator  
 Datum: OSGB 1936


**Location:**  
 Thatcham to Ashford Hill

**Coords:** 455,580 163,998

**Drawing Name:**  
 CPO Map 7 of 8 referred to in the Southern Electric Power Distribution Plc (Thatcham, Berkshire to Ashford Hill, Hampshire Connection) Compulsory Purchase Order 2020


**Drawing No:** 181093\_PLN\_CPO\_1459.7

Rev	Date	Description
-	04.05.2020	First Issue

<b>Drawn:</b>	PR	
<b>Approved:</b>	DB/OK	
<b>Sheet No:</b>	7 of 8	
<b>Sheet Size:</b>	A3	



The information contained in this document is confidential and protected by copyright. The use, copying or disclosure to a third party, either wholly or in part, except with the written permission of, and in the manner prescribed by Southern & Scottish Energy Networks constitutes an infringement of copyright. Dalcour Maclaren does not warrant that this document is definitive nor free of error and does not accept liability for any loss caused or arising from reliance upon information provided herein. Although our best efforts have been made to ensure the accuracy of these plans, all measurements must be confirmed on site. BASED UPON THE ORDNANCE SURVEY MAP WITH THE SANCTION OF THE CONTROLLER OF H.M STATIONERY OFFICE. CROWN COPYRIGHT RESERVED. © OS LICENCE No. 100019808

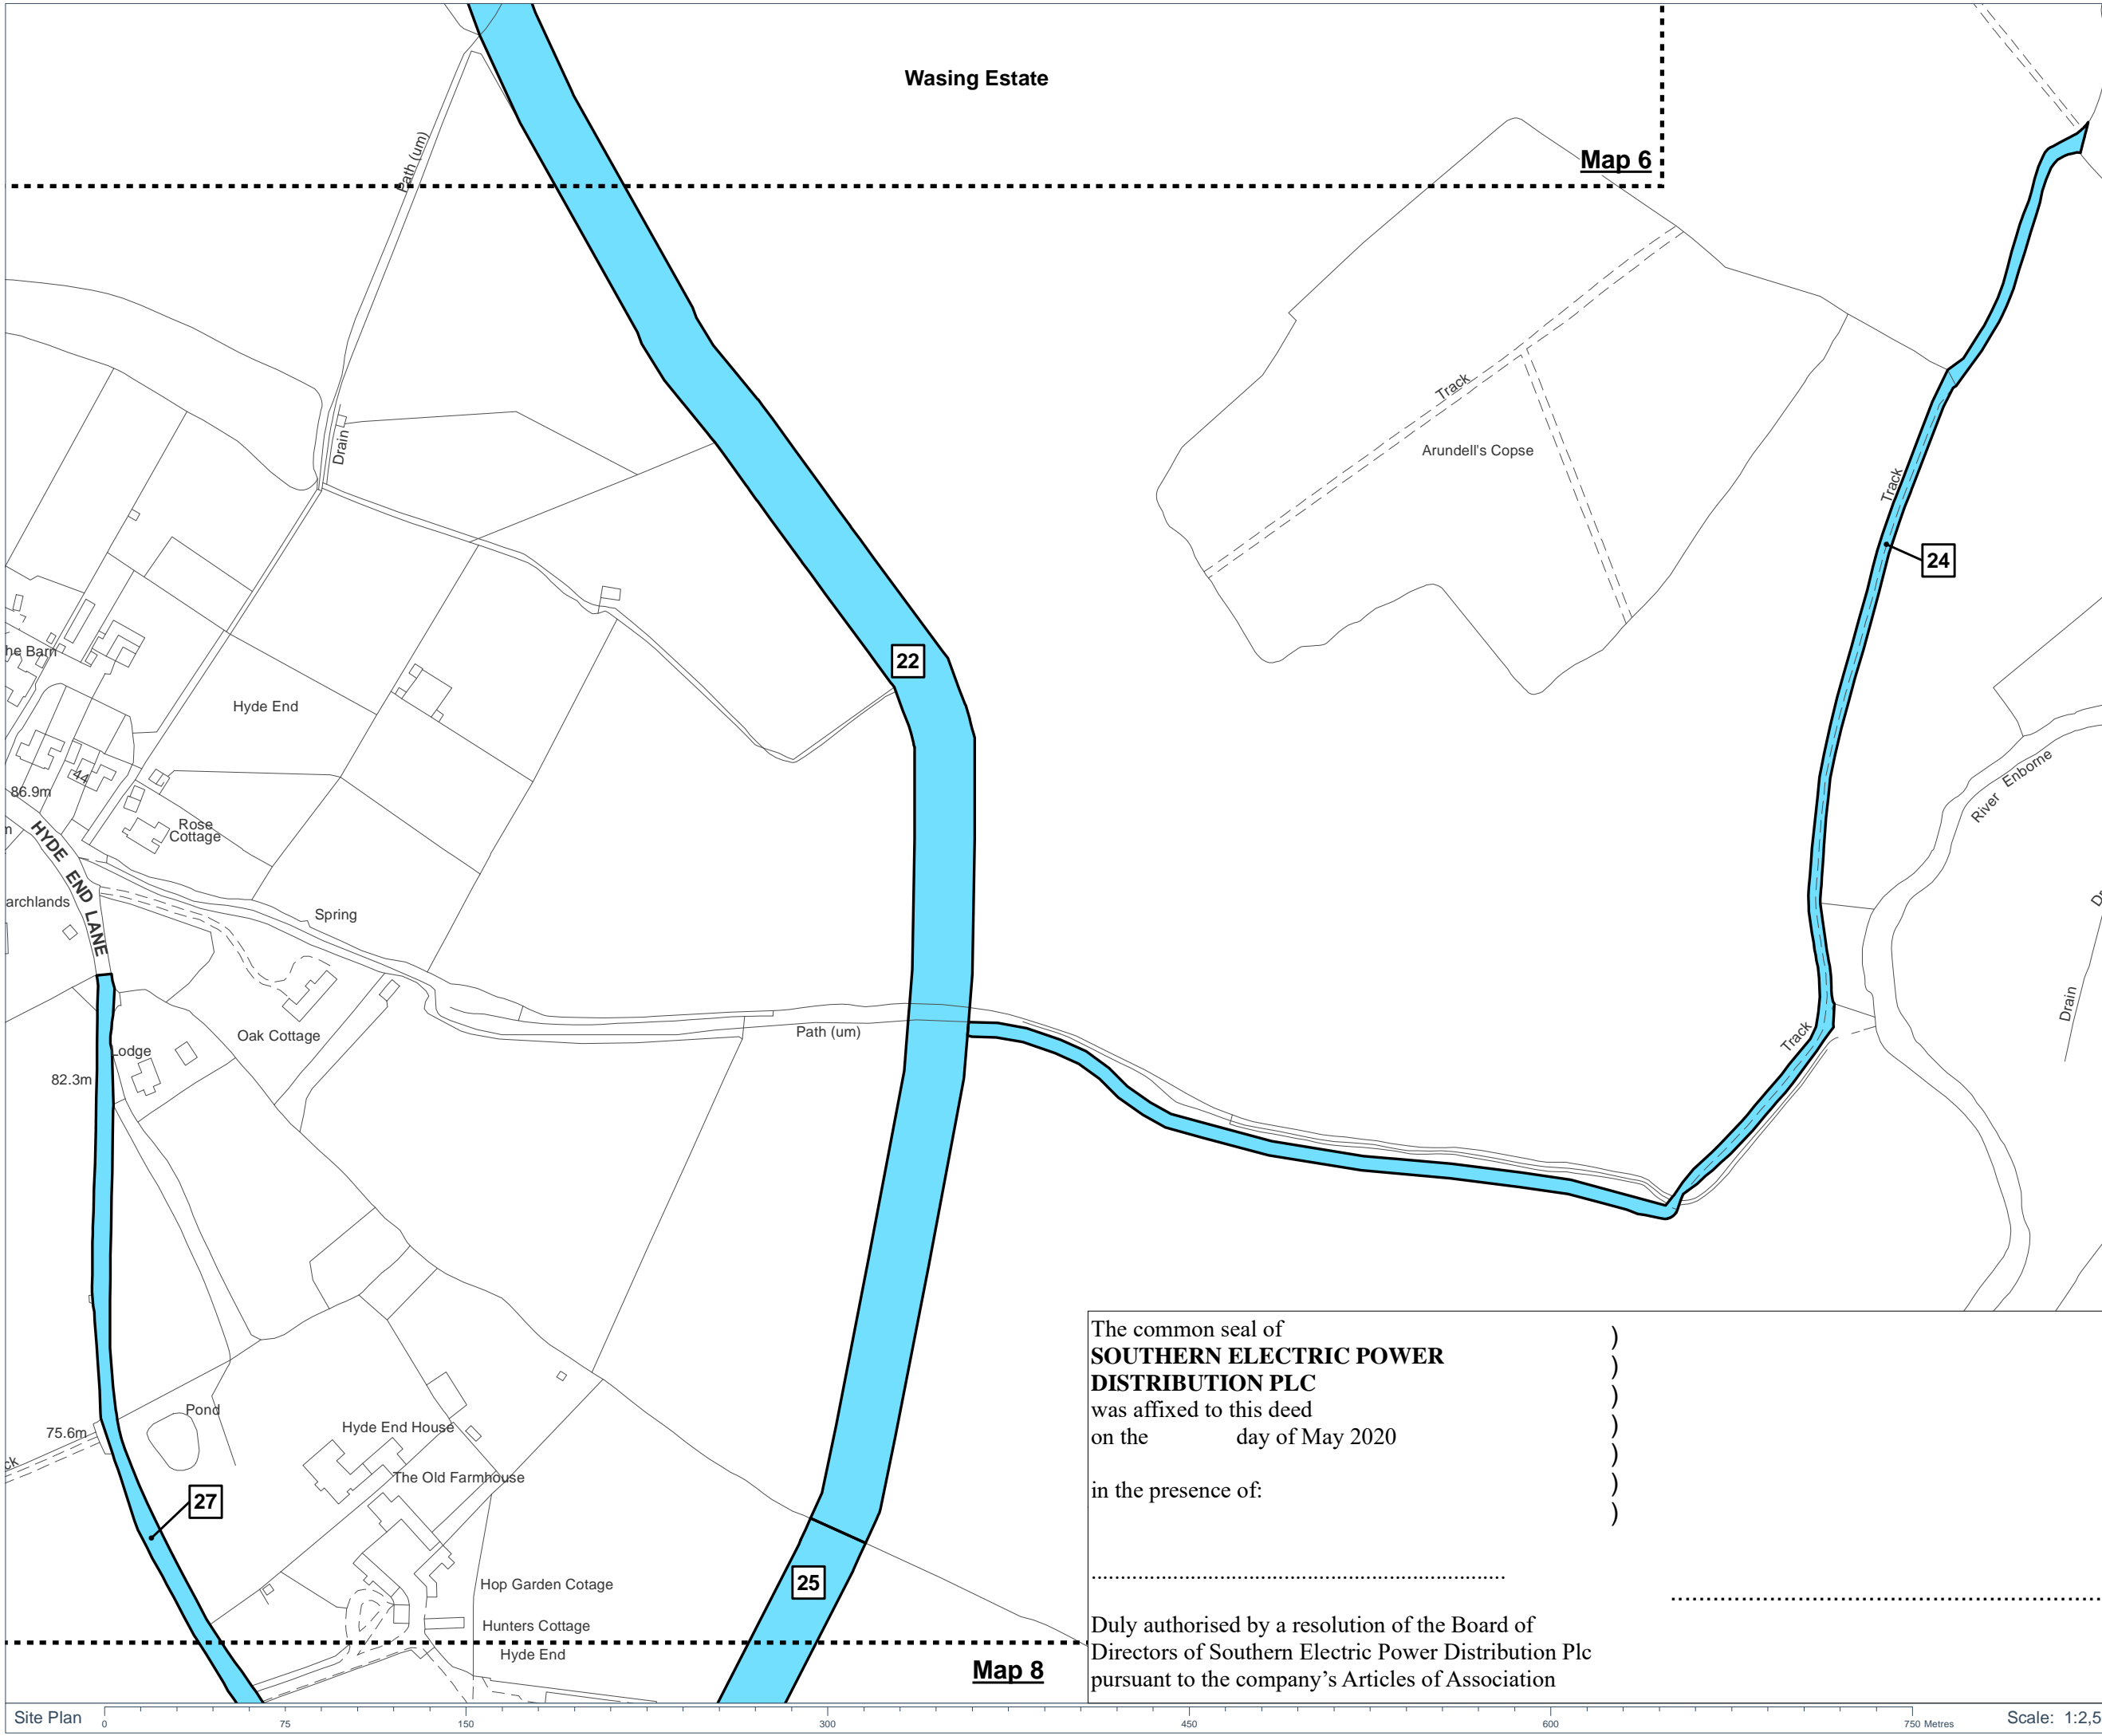



The common seal of  
**SOUTHERN ELECTRIC POWER  
 DISTRIBUTION PLC**  
 was affixed to this deed  
 on the                    day of May 2020


in the presence of:

.....

Duly authorised by a resolution of the Board of  
 Directors of Southern Electric Power Distribution Plc  
 pursuant to the company's Articles of Association

Drawing Location: C:\Users\PHILREES\Documents\Bramley Thatcham 132kV Reinforcement - Geomatics\01 DM Plans\20200504\_181093\_CPO\_LandPlans\_FinalSubmission.mxd

**Key:**  
 Rights to be Acquired  
 Map Extent

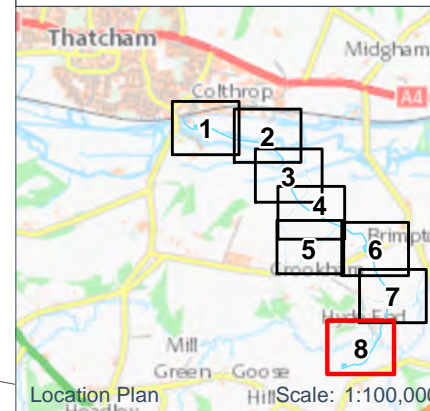

**Notes:**

Coordinate System: British National Grid  
 Projection: Transverse Mercator  
 Datum: OSGB 1936


**Location:**  
 Thatcham to Ashford Hill

**Coords:** 455,156 163,319

**Drawing Name:**  
 CPO Map 8 of 8 referred to in the Southern Electric Power Distribution Plc (Thatcham, Berkshire to Ashford Hill, Hampshire Connection) Compulsory Purchase Order 2020

**Drawing No:** 181093\_PLN\_CPO\_1459.8

Rev	Date	Description
-	04.05.2020	First Issue

<b>Drawn:</b>	PR	
<b>Approved:</b>	DB/OK	
<b>Sheet No:</b>	8 of 8	
<b>Sheet Size:</b>	A3	



The information contained in this document is confidential and protected by copyright. The use, copying or disclosure to a third party, either wholly or in part, except with the written permission of, and in the manner prescribed by Southern & Scottish Energy Networks constitutes an infringement of copyright. Dalcour Maclaren does not warrant that this document is definitive nor free of error and does not accept liability for any loss caused or arising from reliance upon information provided herein. Although our best efforts have been made to ensure the accuracy of these plans, all measurements must be confirmed on site. BASED UPON THE ORDNANCE SURVEY MAP WITH THE SANCTION OF THE CONTROLLER OF H.M STATIONERY OFFICE. CROWN COPYRIGHT RESERVED. © OS LICENCE No. 100019808


**Map 7**

The common seal of  
**SOUTHERN ELECTRIC POWER DISTRIBUTION PLC**  
 was affixed to this deed  
 on the                    day of May 2020

in the presence of:

.....

Duly authorised by a resolution of the Board of Directors of Southern Electric Power Distribution Plc pursuant to the company's Articles of Association

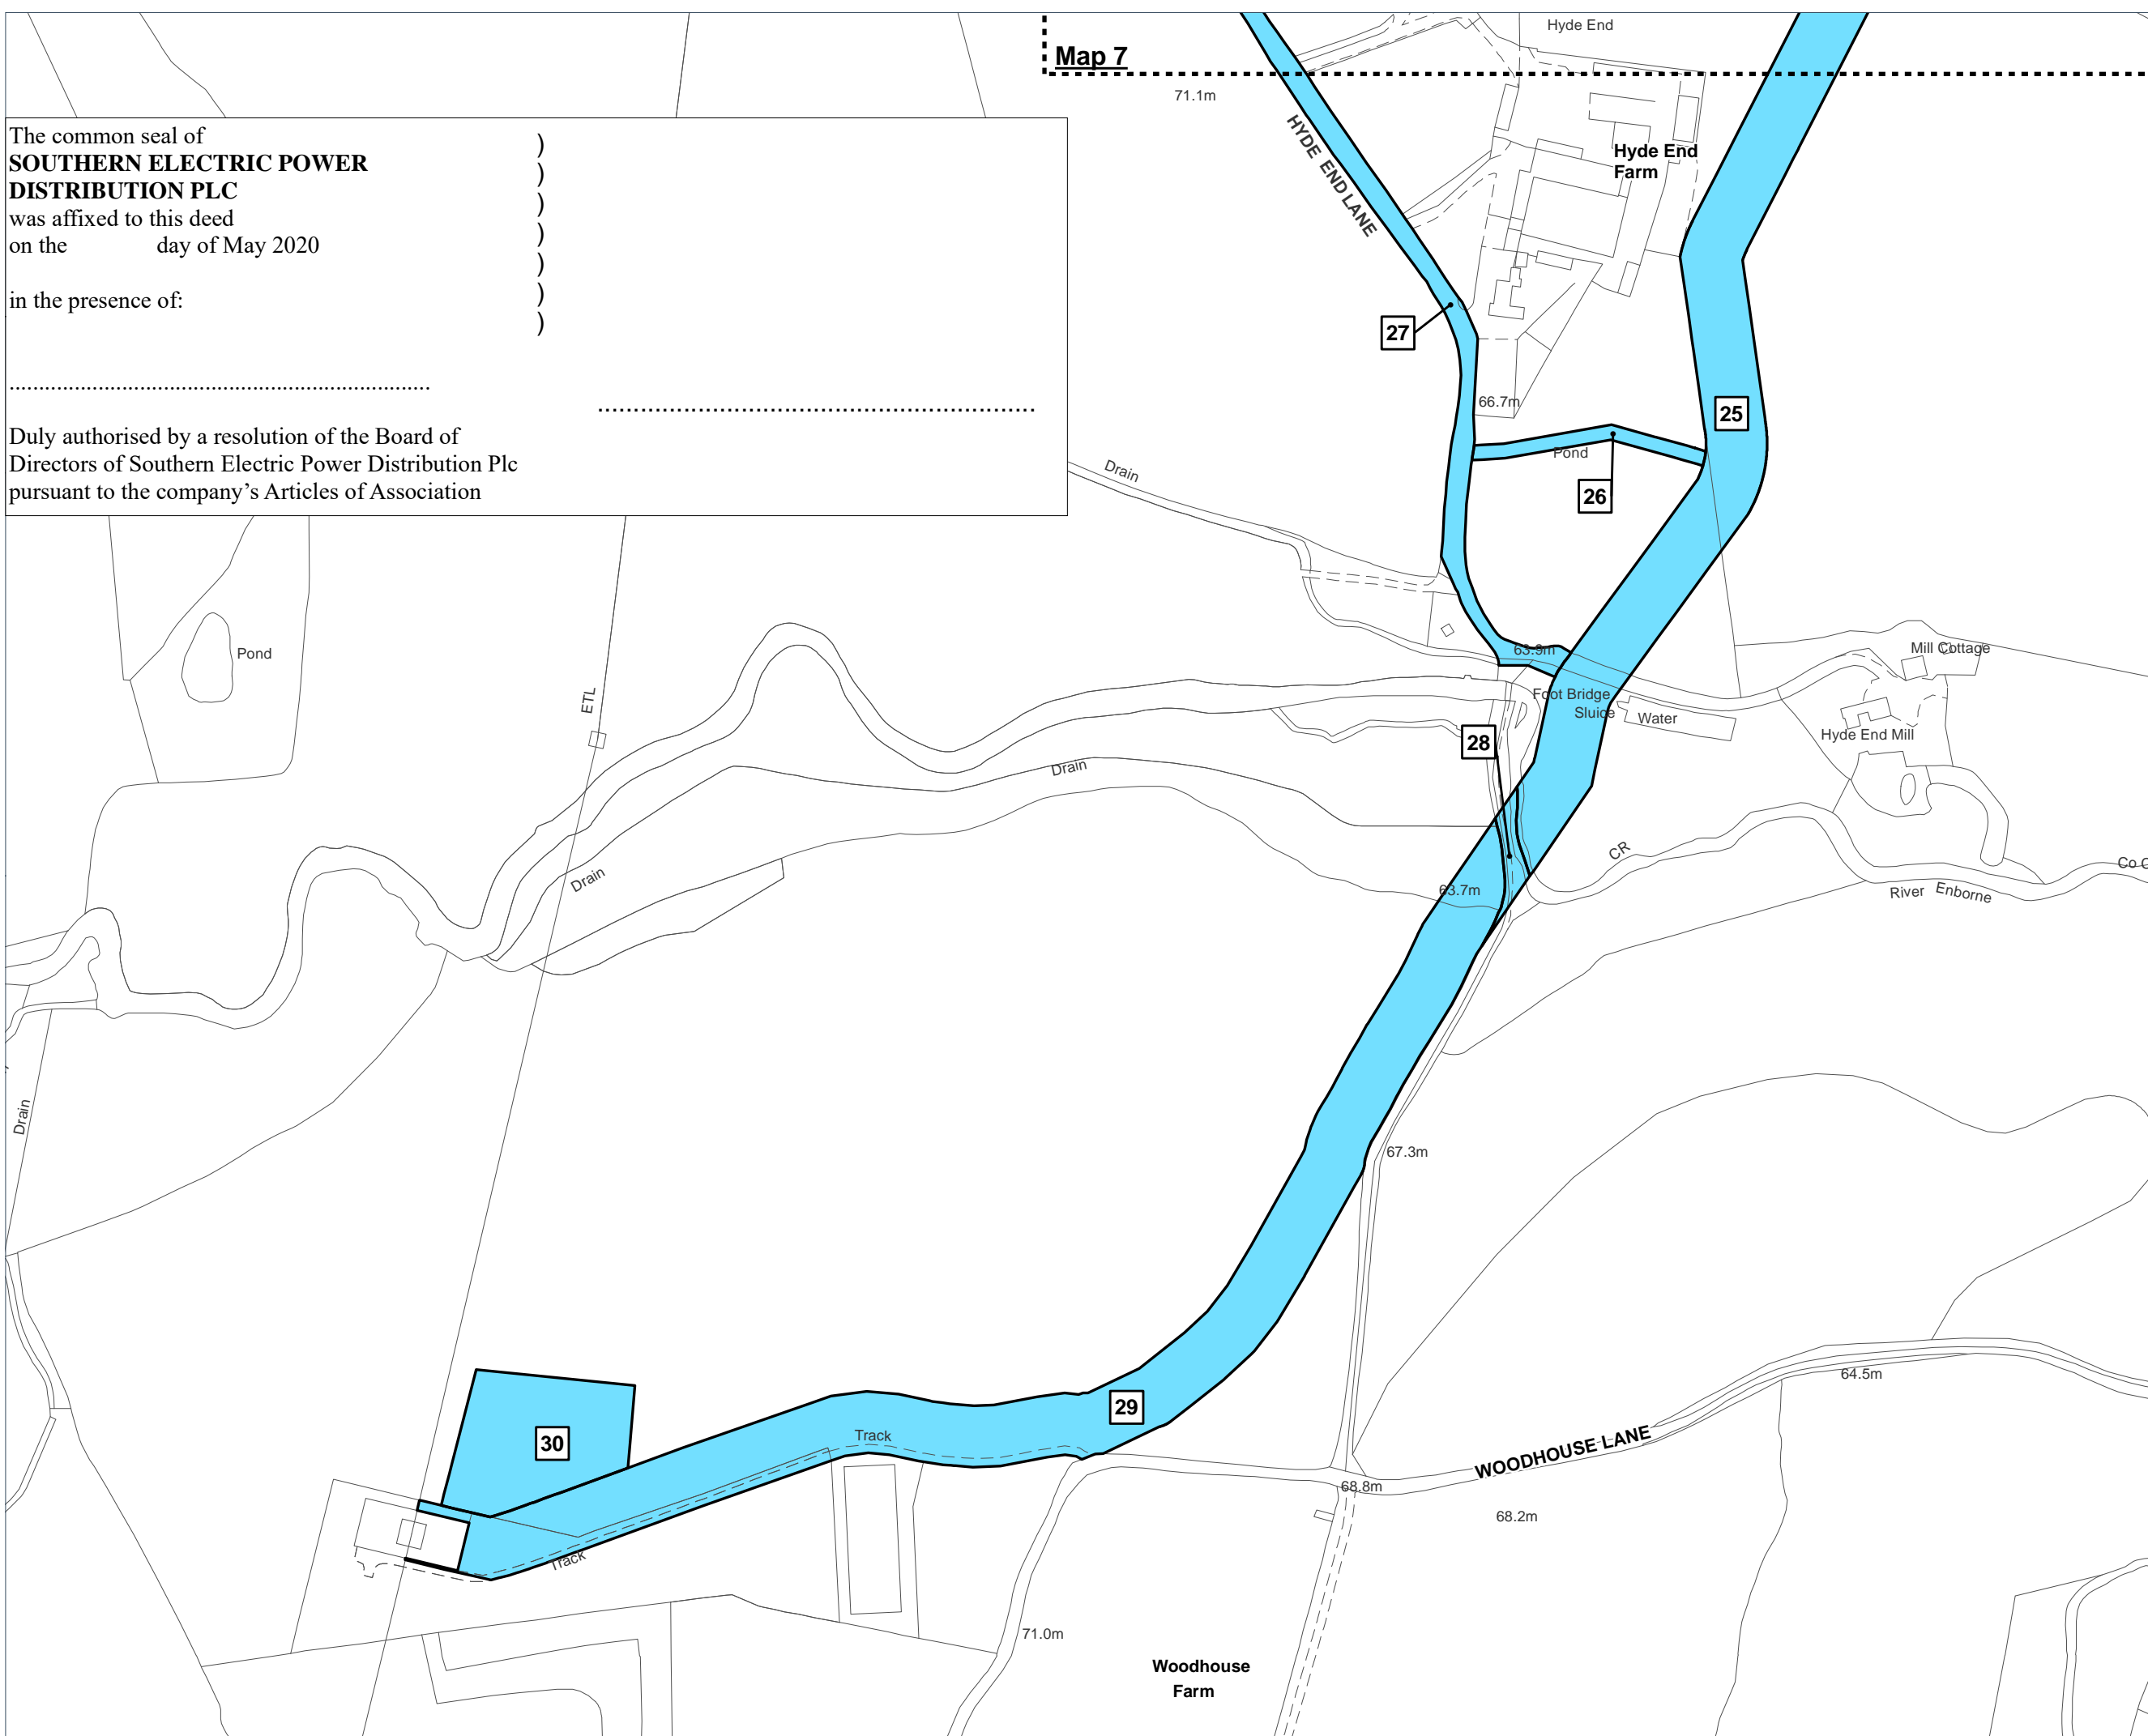

Drawing Location: C:\Users\PHILREES\Documents\Bramley\Thatcham\132kV Reinforcement - Geomatics\01 DM Plans\2020\0504\_181093\_CPO\_LandPlans\_FinalSubmission.mxd